

H NEW TWO-SIDED INTERNALLY-ILLUMINATED BLADE SIGN DISPLAY (Qty 1)

SQUARE FOOTAGE: 34.87



SIMULATED NIGHT VIEW
NO SCALE



PROPOSED SIGNAGE




PROPOSED SIGNAGE

- COLORS/FINISHES**
- P-2 COLOR TO BE DETERMINED
 - V-1 WHITE
 - V-2 COLOR TO BE DETERMINED
 - V-3 COLOR TO BE DETERMINED
 - V-6 BRIGHT BLUE #167
 - V-8 YELLOW #115
 - M-1 CORTEN STEEL FINISH

SPECIFICATIONS

1. SEE SPECIFICATION CALL-OUTS THIS SHEET

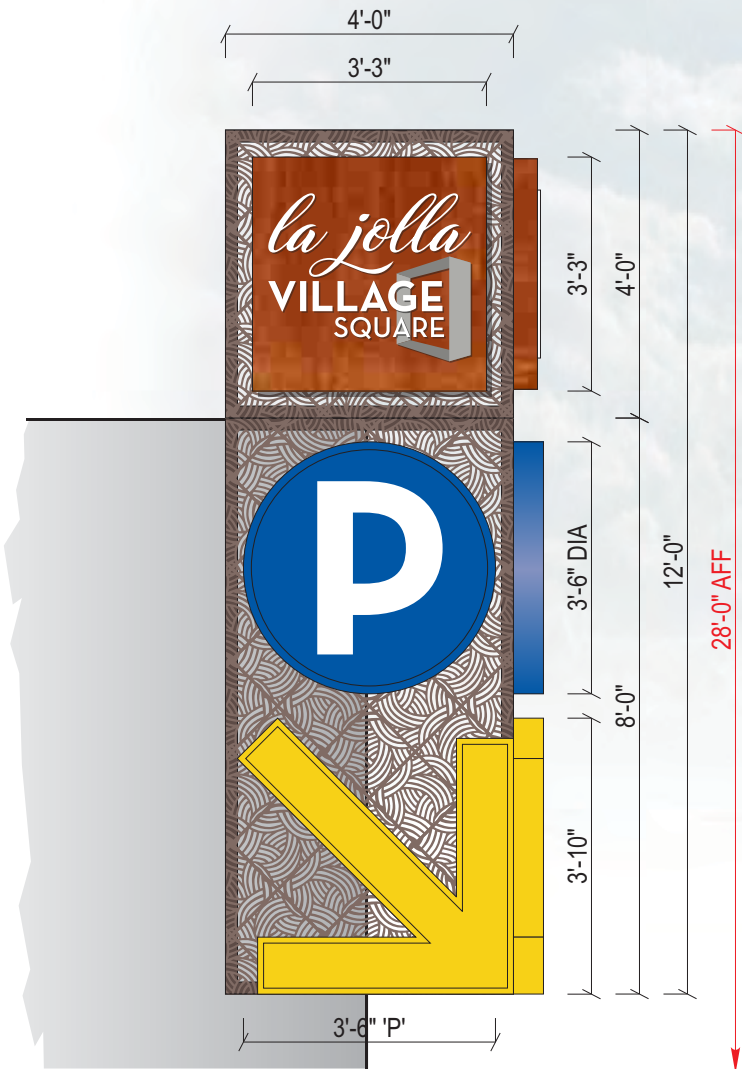

SIDE 1 VIEW
SCALE: 3/8" = 1'-0"



SIDE 2 VIEW
SCALE: 3/8" = 1'-0"

- STEEL FRAME STRUCTURE w/
DECORATIVE MESH OVERLAYS
PAINTED P-2
- ROUTED & PUSH-THRU CLEAR
PLEX GRAPHICS w/ 1st SURFACE
APPLIED VINYL OVERLAYS
ILLUMINATE w/ WHITE LEDS
- INTERNALLY-ILLUMINATED ALUMINUM
FACED CHANNEL w/ CORTEN STEEL
FINISH M-1
- INTERNALLY-ILLUMINATED PLEX
FACE CHANNELS w/ 1st SURFACE
APPLIED VINYL OVERLAYS.
ILLUMINATE w/ WHITE LEDS

JONES SIGN
Your Vision. Accomplished.
WWW.JONESSIGN.COM

JOB #: 256209_R15
DATE: 09.14.2020
DESIGNER: J. CASTILLO
SALES REP: J. HADAYA
PROJ MGR:

REV.	DATE	BY	DESCRIPTION
11	06.29.21	JC	ADDED PERMITTING NOTES
12	07.01.21	JC	ADDED PERMITTING NOTES
13	08.31.21	JC	ADDED SITE PLAN DETAILS
14	09.22.21	JC	ADDED SIGN HEIGHT DIMENSIONS
15	09.24.21	JC	ADDED PERMITTING NOTES
16			
17			
18			
19			
20			

CLIENT APPROVAL	DATE
LANDLORD APPROVAL	DATE
QC	



LA JOLLA VILLAGE SQUARE
8657 VILLA LA JOLLA DRIVE
LA JOLLA, CA 92073

DESIGN PHASE: CONCEPTUAL

SHEET NUMBER

16.0

NEW INTERNALLY-ILLUMINATED PLEX FACE CHANNEL LETTER DISPLAYS (Qty 1 of EA)

SQUARE FOOTAGE: AMC = 31.54; BEST BUY = 24.27

COLORS/FINISHES

- P-1

BLACK
- V-1


RED #33

SPECIFICATIONS

1. USE STANDARD ALUMINUM CONSTRUCTION w/ MATTHEWS SATIN ACRYLIC POLYURETHANE FINISH
2. FACES USE #7328 WHITE PLEX w/ APPLIED VINYL OVERLAYS V-1 w/ 1" BLACK TRIM CAP
3. PAINT RETURNS P-1
4. ILLUMINATE w/ WHITE LEDS
5. MOUNT FLAT TO WALL SURFACE

NOTES

- VERIFY EXACT POWER SUPPLY LOCATION PRIOR TO INSTALLATION

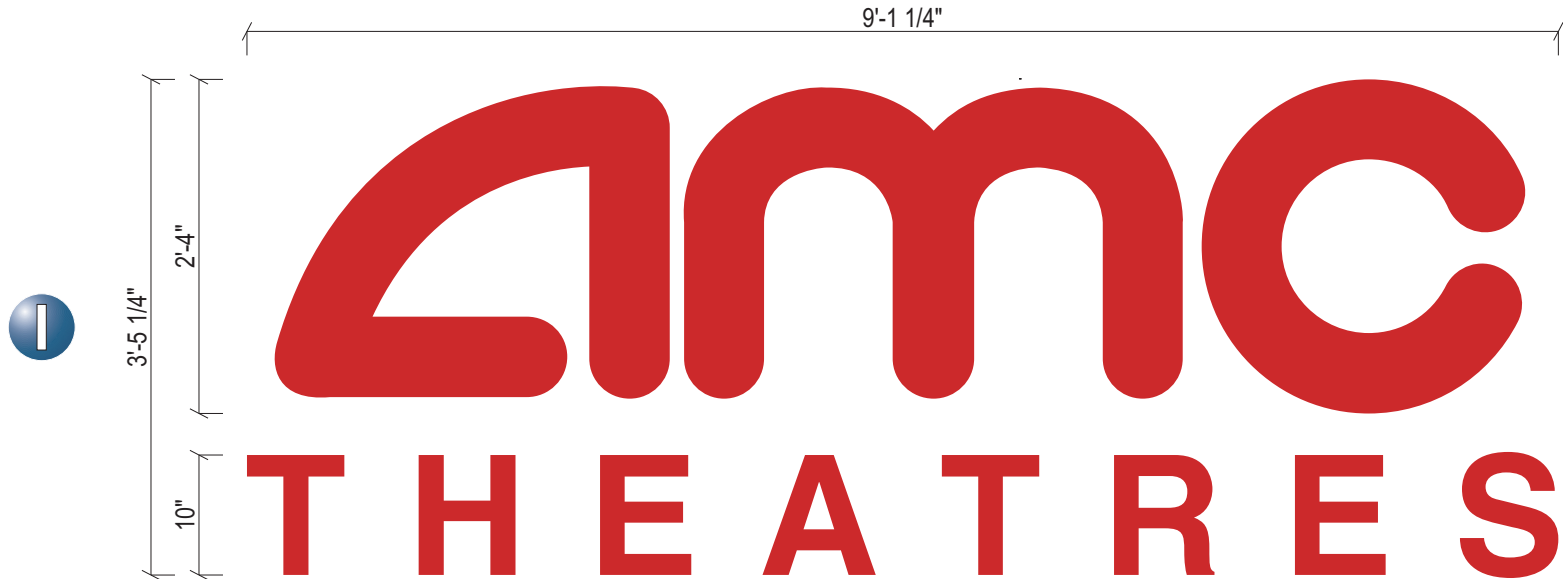

FRONT VIEW
SCALE: 3/4" = 1'-0"



END VIEW
SCALE: 3/4" = 1'-0"

COLORS/FINISHES

- P-1

BLACK
- V-1

WHITE
- V-2

YELLOW #015
- V-3

BLACK

SPECIFICATIONS

1. USE STANDARD ALUMINUM CONSTRUCTION w/ MATTHEWS SATIN ACRYLIC POLYURETHANE FINISH
2. FACES USE #7328 WHITE PLEX w/ APPLIED VINYL OVERLAYS V-1,V-2,V-3 w/ 1" BLACK TRIM CAP
3. PAINT RETURNS P-1
4. ILLUMINATE w/ WHITE LEDS
5. MOUNT FLAT TO WALL SURFACE

NOTES

- VERIFY EXACT POWER SUPPLY LOCATION PRIOR TO INSTALLATION



FRONT VIEW
SCALE: 3/4" = 1'-0"



END VIEW
SCALE: 3/4" = 1'-0"


<div>JONES SIGN</div> <div>Your Vision. Accomplished.</div> <div>WWW.JONESSIGN.COM</div>	JOB #: 256209_R15	REV.	DATE	BY	DESCRIPTION	CLIENT APPROVAL	DATE	<div>la jolla</div> <div>VILLAGE</div> <div>SQUARE</div>	LA JOLLA VILLAGE SQUARE	SHEET NUMBER
	DATE: 09.14.2020	11	06.29.21	JC	ADDED PERMITTING NOTES	LANDLORD APPROVAL	DATE		8657 VILLA LA JOLLA DRIVE LA JOLLA, CA 92073	17.0
	DESIGNER: J. CASTILLO	12	07.01.21	JC	ADDED PERMITTING NOTES					
	SALES REP: J. HADAYA	13	08.31.21	JC	ADDED SITE PLAN DETAILS					
	PROJ MGR:	14	09.22.21	JC	ADDED SIGN HEIGHT DIMENSIONS					
		15	09.24.21	JC	ADDED PERMITTING NOTES	QC			DESIGN PHASE: CONCEPTUAL	
		16								
		17								
		18								
		19								
		20								

K1 NEW INTERNALLY-ILLUMINATED WALL DISPLAY (Qty 1)

SQUARE FOOTAGE: 105.12



FRONT VIEW
SCALE: 3/8" = 1'-0"

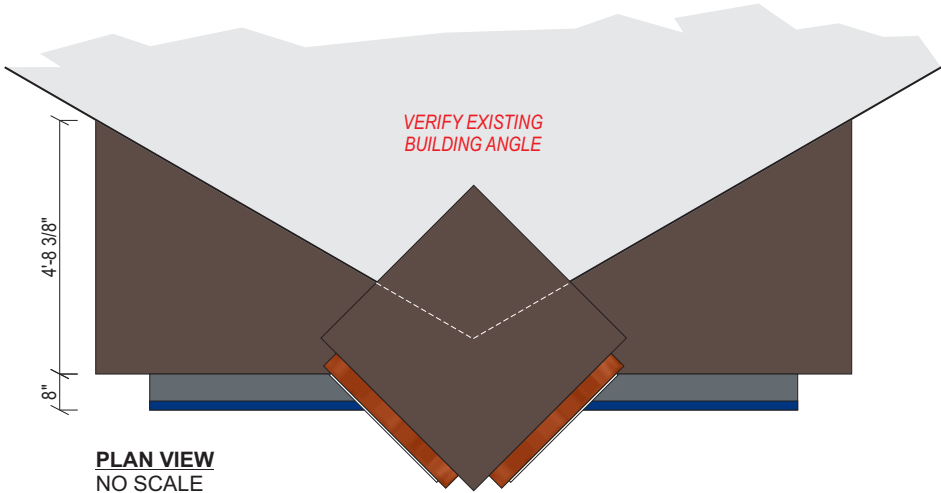

PLAN VIEW
NO SCALE



PROPOSED SIGNAGE



END VIEW
SCALE: 3/8" = 1'-0"

JONES SIGN
Your Vision. Accomplished.
WWW.JONESSIGN.COM

JOB #: 256209_R15
DATE: 09.14.2020
DESIGNER: J. CASTILLO
SALES REP: J. HADAYA
PROJ MGR:

REV.	DATE	BY	DESCRIPTION
11	06.29.21	JC	ADDED PERMITTING NOTES
12	07.01.21	JC	ADDED PERMITTING NOTES
13	08.31.21	JC	ADDED SITE PLAN DETAILS
14	09.22.21	JC	ADDED SIGN HEIGHT DIMENSIONS
15	09.24.21	JC	ADDED PERMITTING NOTES
16			
17			
18			
19			
20			

CLIENT APPROVAL	DATE
LANDLORD APPROVAL	DATE
QC	



LA JOLLA VILLAGE SQUARE
8657 VILLA LA JOLLA DRIVE
LA JOLLA, CA 92073


DESIGN PHASE: CONCEPTUAL

SHEET NUMBER


18.0

K2 NEW INTERNALLY-ILLUMINATED WALL DISPLAY (Qty 1)

SQUARE FOOTAGE: 105.12

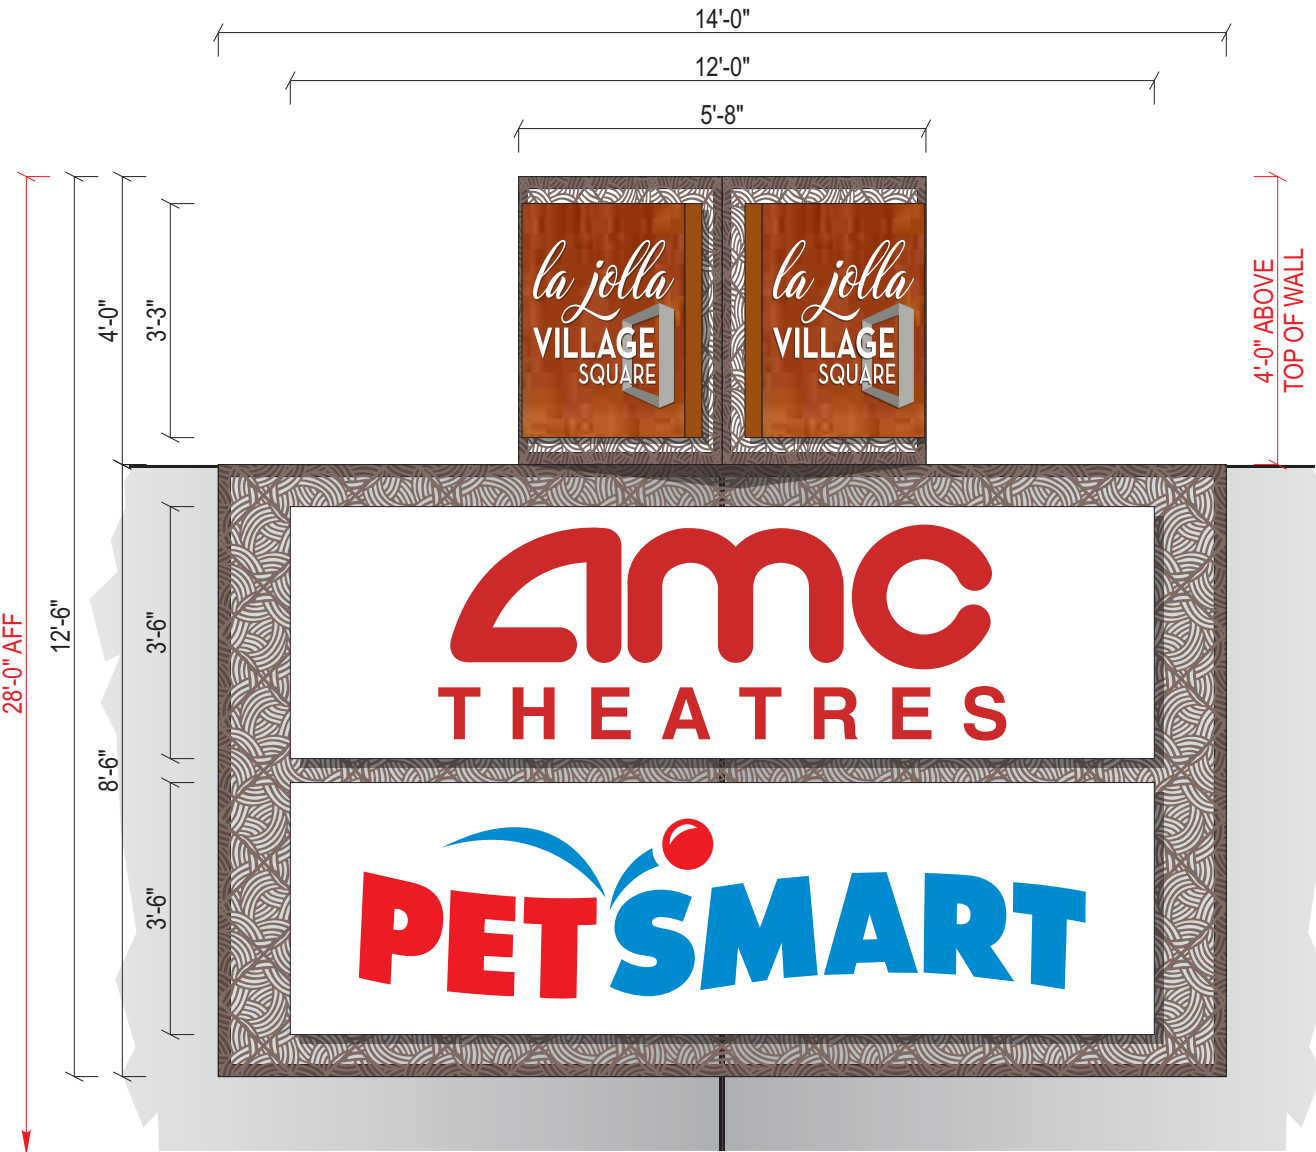


FRONT VIEW
SCALE: 3/8" = 1'-0"

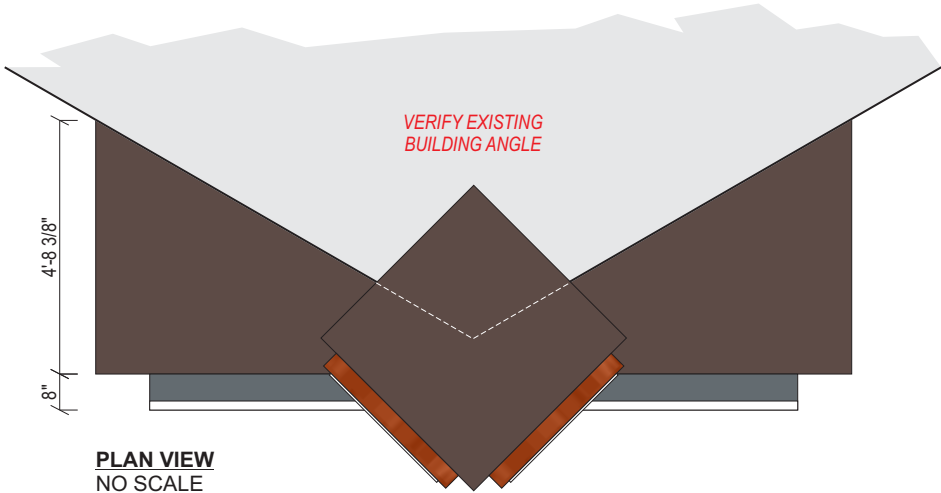

PLAN VIEW
NO SCALE




PROPOSED SIGNAGE

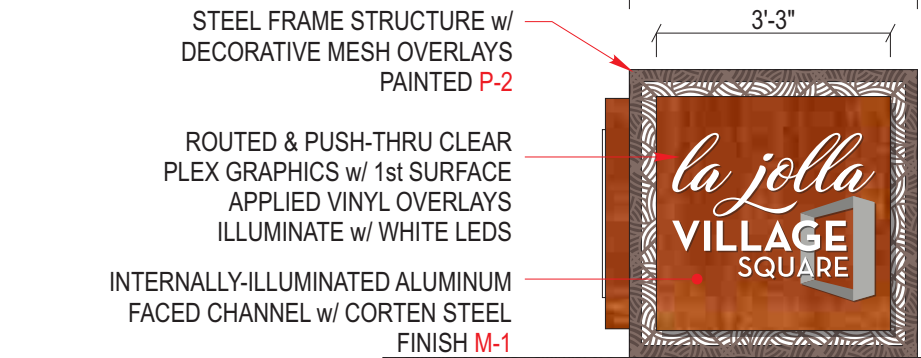

ALUMINUM TENANT FACES w/
ROUTED & BACKED-UP PLEX
GRAPHICS w/ 1st SURFACE
APPLIED VINYL OVERLAYS.
ILLUMINATE w/ WHITE LEDS

STEEL FRAME STRUCTURE w/
DECORATIVE MESH OVERLAYS
PAINTED P-2

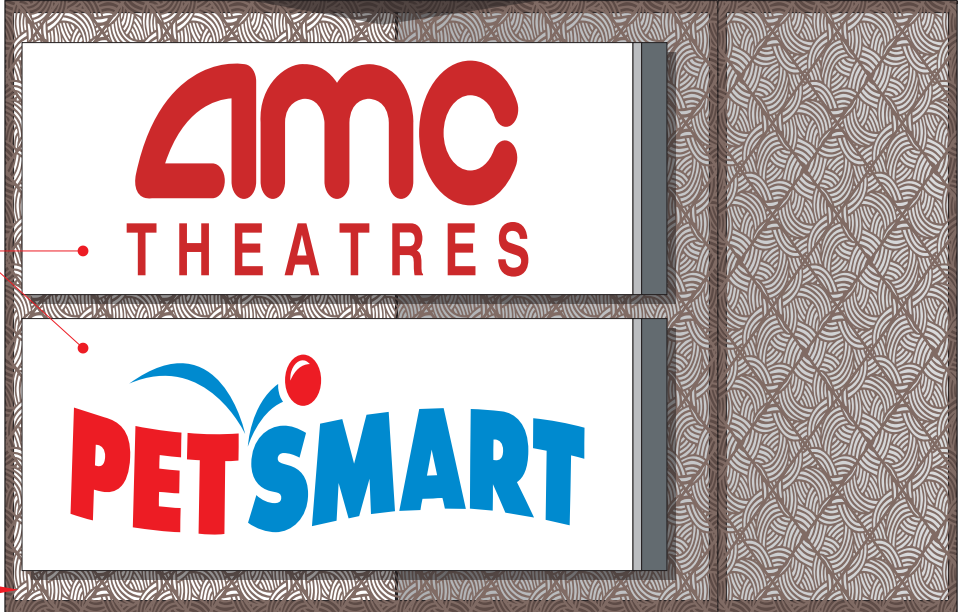

END VIEW
SCALE: 3/8" = 1'-0"

JONES SIGN
Your Vision. Accomplished.
WWW.JONESSIGN.COM

JOB #: 256209_R15
DATE: 09.14.2020
DESIGNER: J. CASTILLO
SALES REP: J. HADAYA
PROJ MGR:

REV.	DATE	BY	DESCRIPTION
11	06.29.21	JC	ADDED PERMITTING NOTES
12	07.01.21	JC	ADDED PERMITTING NOTES
13	08.31.21	JC	ADDED SITE PLAN DETAILS
14	09.22.21	JC	ADDED SIGN HEIGHT DIMENSIONS
15	09.24.21	JC	ADDED PERMITTING NOTES
16			
17			
18			
19			
20			

CLIENT APPROVAL	DATE
LANDLORD APPROVAL	DATE
QC	

la jolla
**VILLAGE
SQUARE**

LA JOLLA VILLAGE SQUARE
8657 VILLA LA JOLLA DRIVE
LA JOLLA, CA 92073


DESIGN PHASE: CONCEPTUAL

SHEET NUMBER

19.0

L NEW D/F INTERNALLY-ILLUMINATED PYLON SIGN DISPLAY (Qty 1)

SQUARE FOOTAGE: 148.84

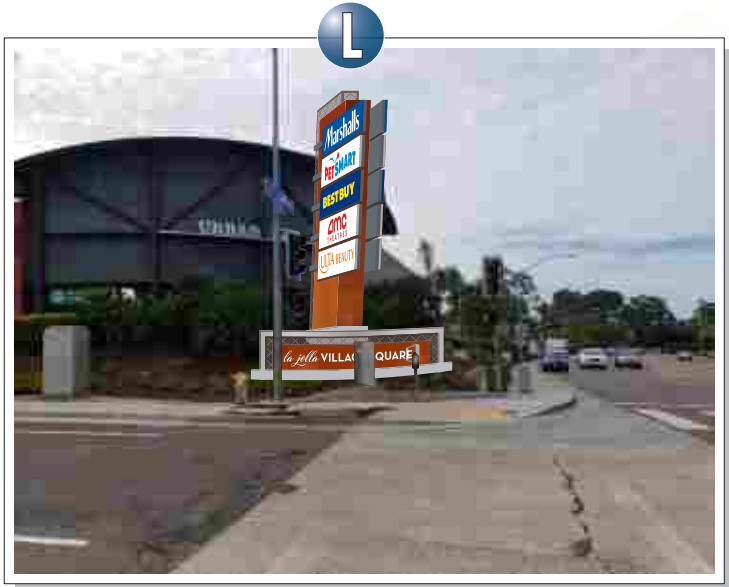

PROPOSED SIGNAGE



- COLORS/FINISHES
- P-1 OFF WHITE
 - P-2 COLOR TO BE DETERMINED
 - P-3 COLOR TO BE DETERMINED
 - P-4 MAP BRUSHED SILVER
 - V-1 WHITE
 - V-2 COLOR TO BE DETERMINED
 - V-3 COLOR TO BE DETERMINED
 - M-1 CORTEN STEEL FINISH
 - S-1 POURED CONCRETE BASE, SMOOTH NATURAL FINISH

SPECIFICATIONS

1. SEE SPECIFICATION CALL-OUTS THIS SHEET



29'-4" EXISTING HEIGHT
236.0 SQUARE FEET

EXISTING SIGNAGE


NEW D/F INTERNALLY-ILLUMINATED CENTER ID & PYLON SIGN DISPLAY
USE STANDARD ALUMINUM CONSTRUCTION w/ ANGLE FRAME & STEEL PIPE SUPPORT INTO CONCRETE FOOTING. ALUMINUM STRUCTURE TO HAVE CORTEN STEEL FINISH **M-1** & PAINTED **P-2,P-3,P-4**.

"CENTER ID" TO BE ROUTED-OUT FROM BACKGROUND & PUSH-THRU w/ CLEAR PLEX w/ 1st SURFACE APPLIED VINYL OVERLAYS **V-1,V-2,V-3**. ILLUMINATE w/ WHITE LEDS.

TENANT PANELS TO HAVE ALUMINUM FACES PAINTED **P-1** & ROUTED & BACKED-UP PLEX GRAPHICS w/ 1st SURFACE APPLIED VINYL OVERLAYS. ILLUMINATE w/ WHITE LEDS.

BASE TO BE POURED CONCRETE, SMOOTH NATURAL FINISH w/ CHAMFERED EDGES **S-1**.

SEE ENGINEERS SPECIFICATIONS FOR STRUCTURAL CALCULATIONS. VERIFY EXACT LOCATION OF SIGN PRIOR TO INSTALLATION.

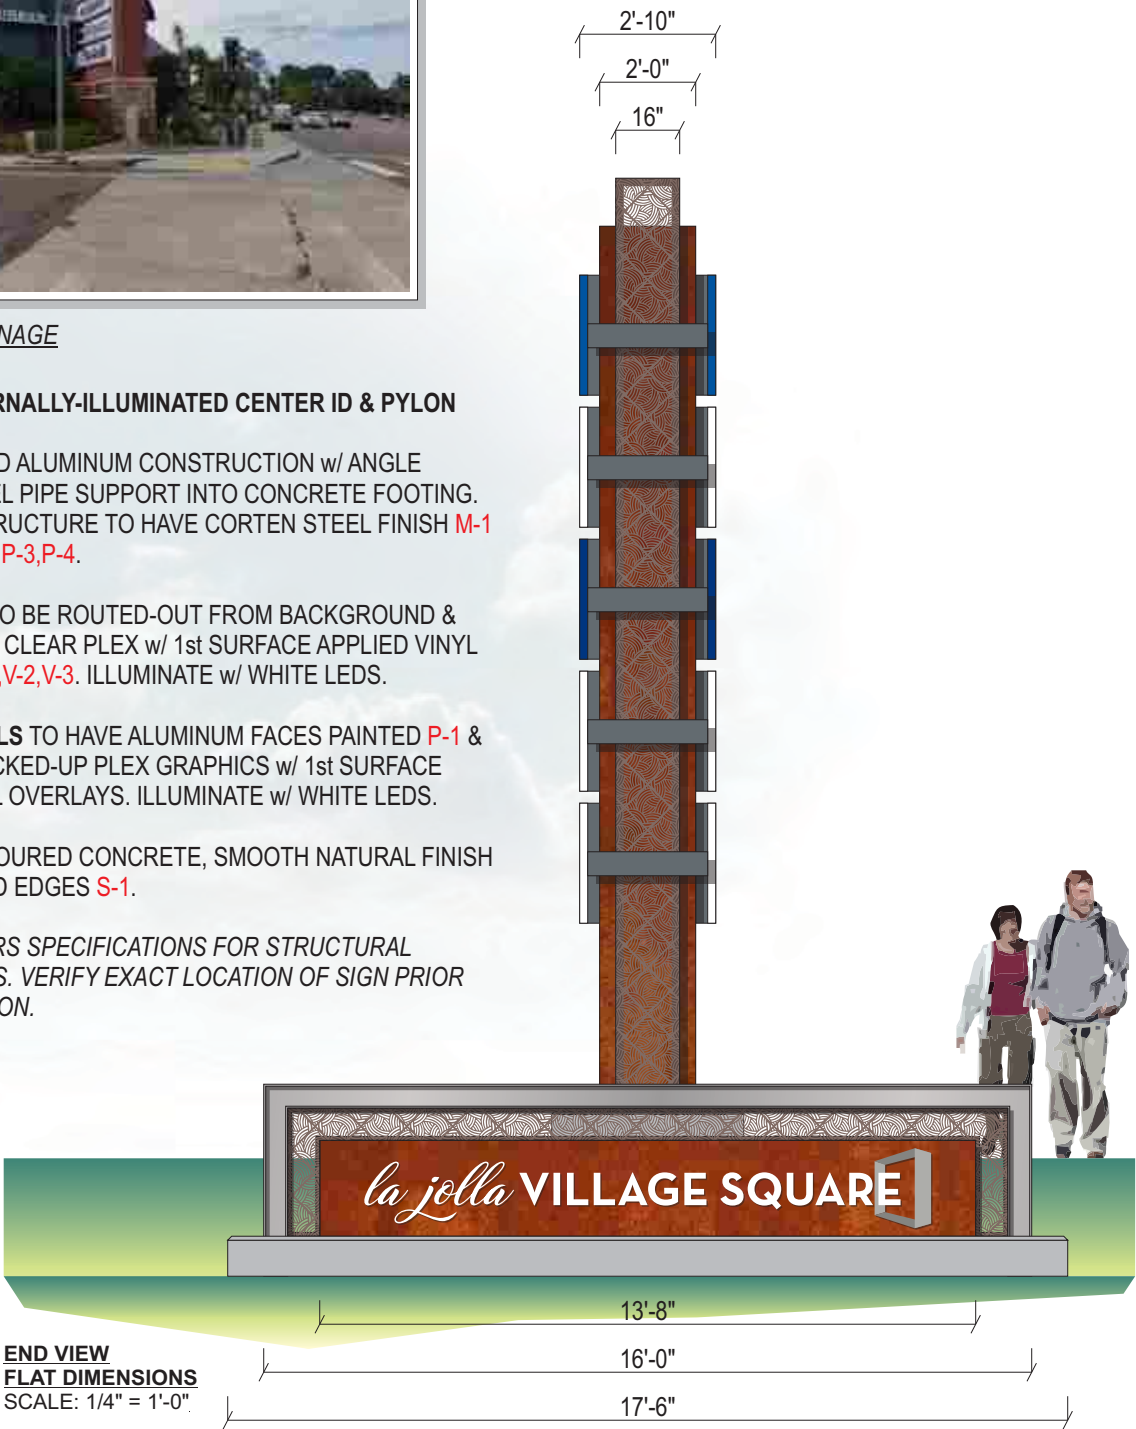


<div>JONES SIGN</div> <div>Your Vision. Accomplished.</div> <div>WWW.JONESSIGN.COM</div>	JOB #: 256209_R15	REV.	DATE	BY	DESCRIPTION	CLIENT APPROVAL	DATE	<div>la jolla</div> <div>VILLAGE SQUARE</div>	LA JOLLA VILLAGE SQUARE	SHEET NUMBER
	DATE: 09.14.2020	11	06.29.21	JC	ADDED PERMITTING NOTES				8657 VILLA LA JOLLA DRIVE	20.0
	DESIGNER: J. CASTILLO	12	07.01.21	JC	ADDED PERMITTING NOTES	LANDLORD APPROVAL	DATE		LA JOLLA, CA 92073	
	SALES REP: J. HADAYA	13	08.31.21	JC	ADDED SITE PLAN DETAILS					
	PROJ MGR:	14	09.22.21	JC	ADDED SIGN HEIGHT DIMENSIONS	QC			DESIGN PHASE: CONCEPTUAL	
		15	09.24.21	JC	ADDED PERMITTING NOTES					
		16								
		17								
		18								
		19								
	20									

This is an original, unpublished drawing by Jones Sign Co., Inc. It is for your personal use in conjunction with a project being planned for you by JONES SIGN. It is not to be shown to anyone outside of your organization, nor is it to be used, reproduced, copied or exhibited in any fashion. Use of this design or the salient elements of this design in any sign done by any other company, without the express written permission of JONES SIGN, is forbidden by law and carries a civil forfeiture of up to 25% of the purchase price of the sign. JONES SIGN will endeavor to closely match colors, including PMS, where specified. We cannot guarantee exact matches due to varying compatibility of surface materials and paints used. All sizes and dimensions are illustrated for client's conception of project and are not to be understood as being exact size or exact scale.

M NEW D/F INTERNALLY-ILLUMINATED DIRECTIONAL SIGN DISPLAY (Qty 1)

SQUARE FOOTAGE: 20.86

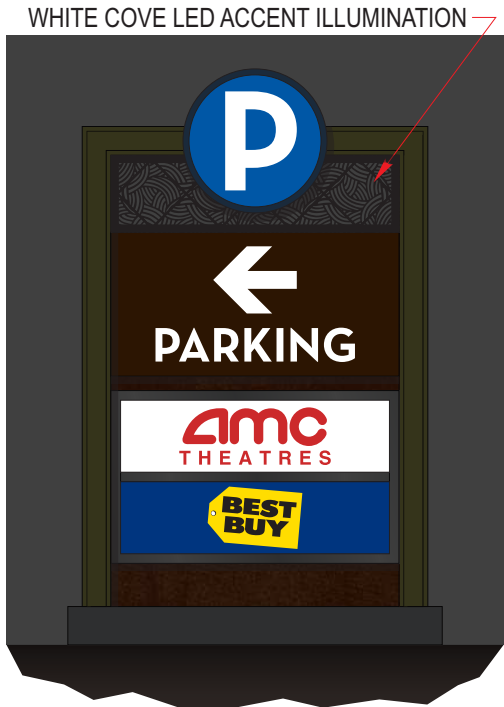

SIMULATED NIGHT VIEW - OPPOSITE VIEW
NO SCALE

- COLORS/FINISHES
- P-1 OFF WHITE
 - P-2 COLOR TO BE DETERMINED
 - P-4 MAP BRUSHED SILVER
 - P-5 COLOR TO BE DETERMINED
 - V-1 WHITE
 - V-6 BRIGHT BLUE #167
 - M-1 CORTEN STEEL FINISH
 - S-1 POURED CONCRETE BASE, SMOOTH NATURAL FINISH

SPECIFICATIONS

1. SEE SPECIFICATION CALL-OUTS THIS SHEET



FRONT VIEW
SCALE: 3/4" = 1'-0"



PROPOSED SIGNAGE

FABRICATED MESH ACCENT STRUCTURE
w/ WHITE COVE LED ACCENT ILLUMINATION

NEW D/F INTERNALLY-ILLUMINATED DIRECTIONAL SIGN
USE STANDARD ALUMINUM CONSTRUCTION w/ ANGLE
FRAME & STEEL PIPE SUPPORT INTO CONCRETE
FOOTING. ALUMINUM STRUCTURE TO HAVE CORTEN
STEEL FINISH **M-1** & PAINTED **P-2,P-4**.

"P" TO BE FABRICATED PLEX FACED INTERNALLY-
ILLUMINATED CHANNEL MODULE w/ 1st SURFACE
APPLIED VINYL OVERLAYS **V-X**. ILLUMINATE w/ WHITE
LEDS.

ARROW & "PARKING" TO BE ROUTED FROM
BACKGROUND & BACKED-UP w/ WHITE PLEX.
ILLUMINATE w/ WHITE LEDS.

TENANT PANELS TO HAVE ACRYLIC FACES w/ 1st
SURFACE APPLIED VINYL OVERLAYS. ILLUMINATE w/
WHITE LEDS

BASE TO BE POURED CONCRETE, SMOOTH NATURAL
FINISH w/ CHAMFERED EDGES **S-1**.

**SEE ENGINEERS SPECIFICATIONS FOR STRUCTURAL
CALCULATIONS. VERIFY EXACT LOCATION OF SIGN
PRIOR TO INSTALLATION.**



END VIEW
SCALE: 3/4" = 1'-0"

JONES SIGN
Your Vision. Accomplished.
WWW.JONESSIGN.COM

JOB #: **256209_R15**
DATE: 09.14.2020
DESIGNER: J. CASTILLO
SALES REP: J. HADAYA
PROJ MGR:

REV.	DATE	BY	DESCRIPTION
11	06.29.21	JC	ADDED PERMITTING NOTES
12	07.01.21	JC	ADDED PERMITTING NOTES
13	08.31.21	JC	ADDED SITE PLAN DETAILS
14	09.22.21	JC	ADDED SIGN HEIGHT DIMENSIONS
15	09.24.21	JC	ADDED PERMITTING NOTES
16			
17			
18			
19			
20			

CLIENT APPROVAL	DATE
LANDLORD APPROVAL	DATE
QC	



LA JOLLA VILLAGE SQUARE
8657 VILLA LA JOLLA DRIVE
LA JOLLA, CA 92073


DESIGN PHASE: CONCEPTUAL

SHEET NUMBER

21.0

N NEW D/F INTERACTIVE DIGITAL TOUCH SCREEN DIRECTORY DISPLAYS (Qty 4)

SQUARE FOOTAGE: 9.80

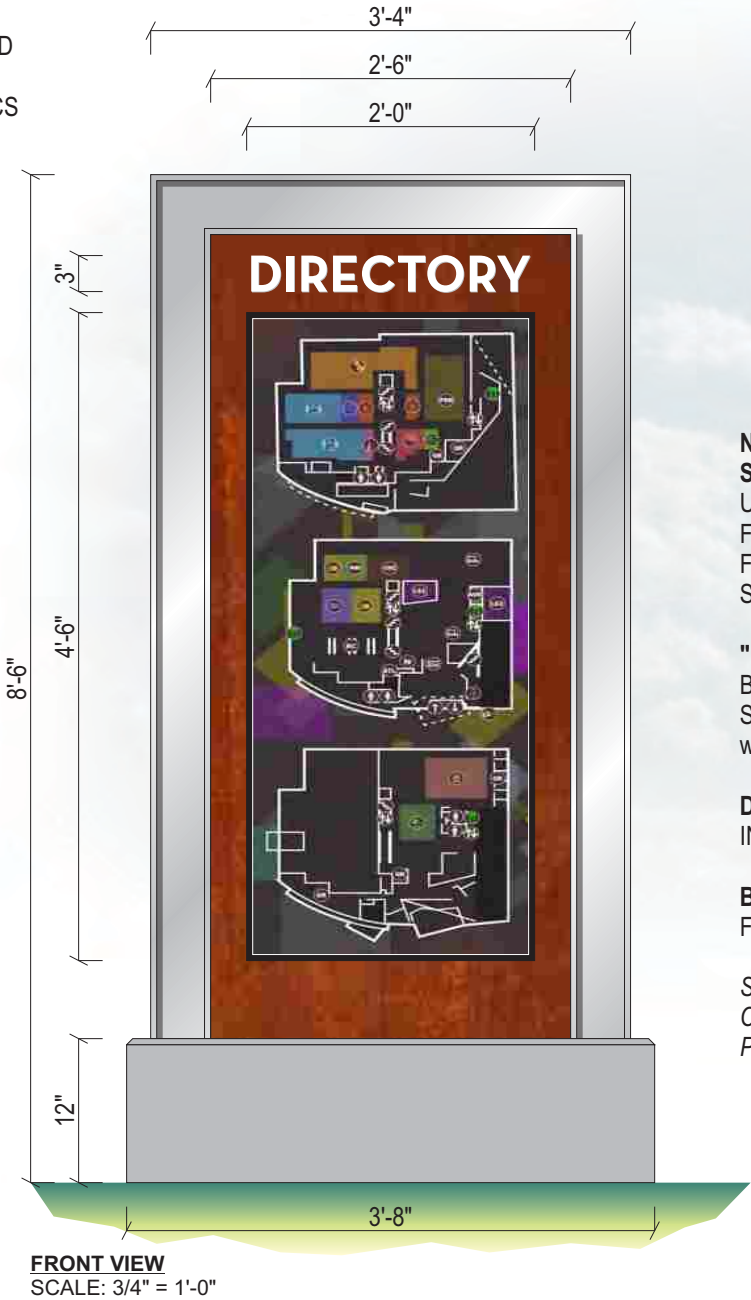

NEW D/F INTERNALLY-ILLUMINATED DIRECTIONAL SIGN
USE STANDARD ALUMINUM CONSTRUCTION w/ ANGLE FRAME & STEEL PIPE SUPPORT INTO CONCRETE FOOTING. ALUMINUM STRUCTURE TO HAVE CORTEN STEEL FINISH **M-1** & PAINTED **P-2,P-4**.

"DIRECTORY" TO BE ROUTED-OUT FROM BACKGROUND & PUSH-THRU w/ CLEAR PLEX w/ 1st SURFACE APPLIED VINYL OVERLAYS **V-1**. ILLUMINATE w/ WHITE LEDS.

DIRECTORY DISPLAY TO BE FULL-COLOR INTERACTIVE DIGITAL TOUCH SCREEN DISPLAY.

BASE TO BE POURED CONCRETE, SMOOTH NATURAL FINISH w/ CHAMFERED EDGES **S-1**.

SEE ENGINEERS SPECIFICATIONS FOR STRUCTURAL CALCULATIONS. VERIFY EXACT LOCATION OF SIGN PRIOR TO INSTALLATION.



- COLORS/FINISHES**
- P-4** MAP BRUSHED SILVER
 - V-1** WHITE
 - M-1** CORTEN STEEL FINISH
 - S-1** POURED CONCRETE BASE, SMOOTH NATURAL FINISH

- SPECIFICATIONS**
- SEE SPECIFICATION CALL-OUTS THIS SHEET

JONES SIGN
Your Vision. Accomplished.
WWW.JONESSIGN.COM

JOB #: **256209_R15**
DATE: 09.14.2020
DESIGNER: J. CASTILLO
SALES REP: J. HADAYA
PROJ MGR:

REV.	DATE	BY	DESCRIPTION
11	06.29.21	JC	ADDED PERMITTING NOTES
12	07.01.21	JC	ADDED PERMITTING NOTES
13	08.31.21	JC	ADDED SITE PLAN DETAILS
14	09.22.21	JC	ADDED SIGN HEIGHT DIMENSIONS
15	09.24.21	JC	ADDED PERMITTING NOTES
16			
17			
18			
19			
20			

CLIENT APPROVAL	DATE
LANDLORD APPROVAL	DATE
QC	




LA JOLLA VILLAGE SQUARE
8657 VILLA LA JOLLA DRIVE
LA JOLLA, CA 92073

DESIGN PHASE: CONCEPTUAL


SHEET NUMBER

22.0

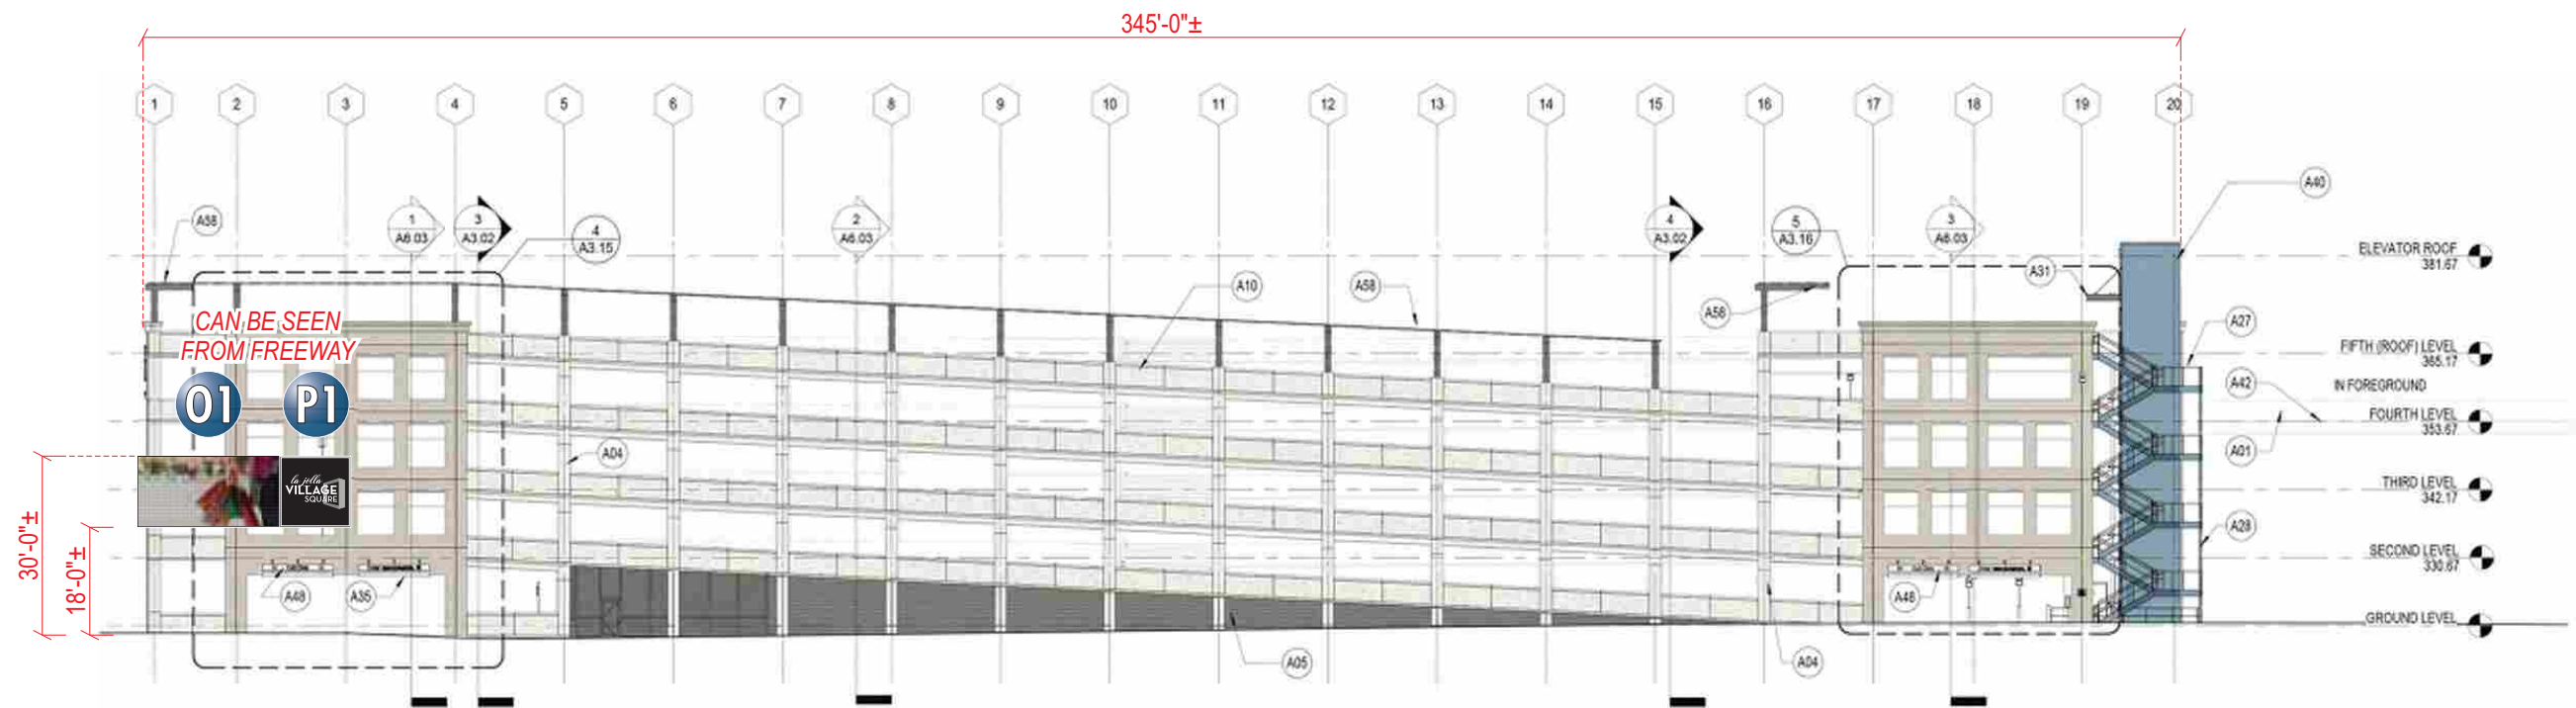

EAST ELEVATION
SCALE: 1/32" = 1'-0"

Sign to be below 30' from grade and even with the garage level

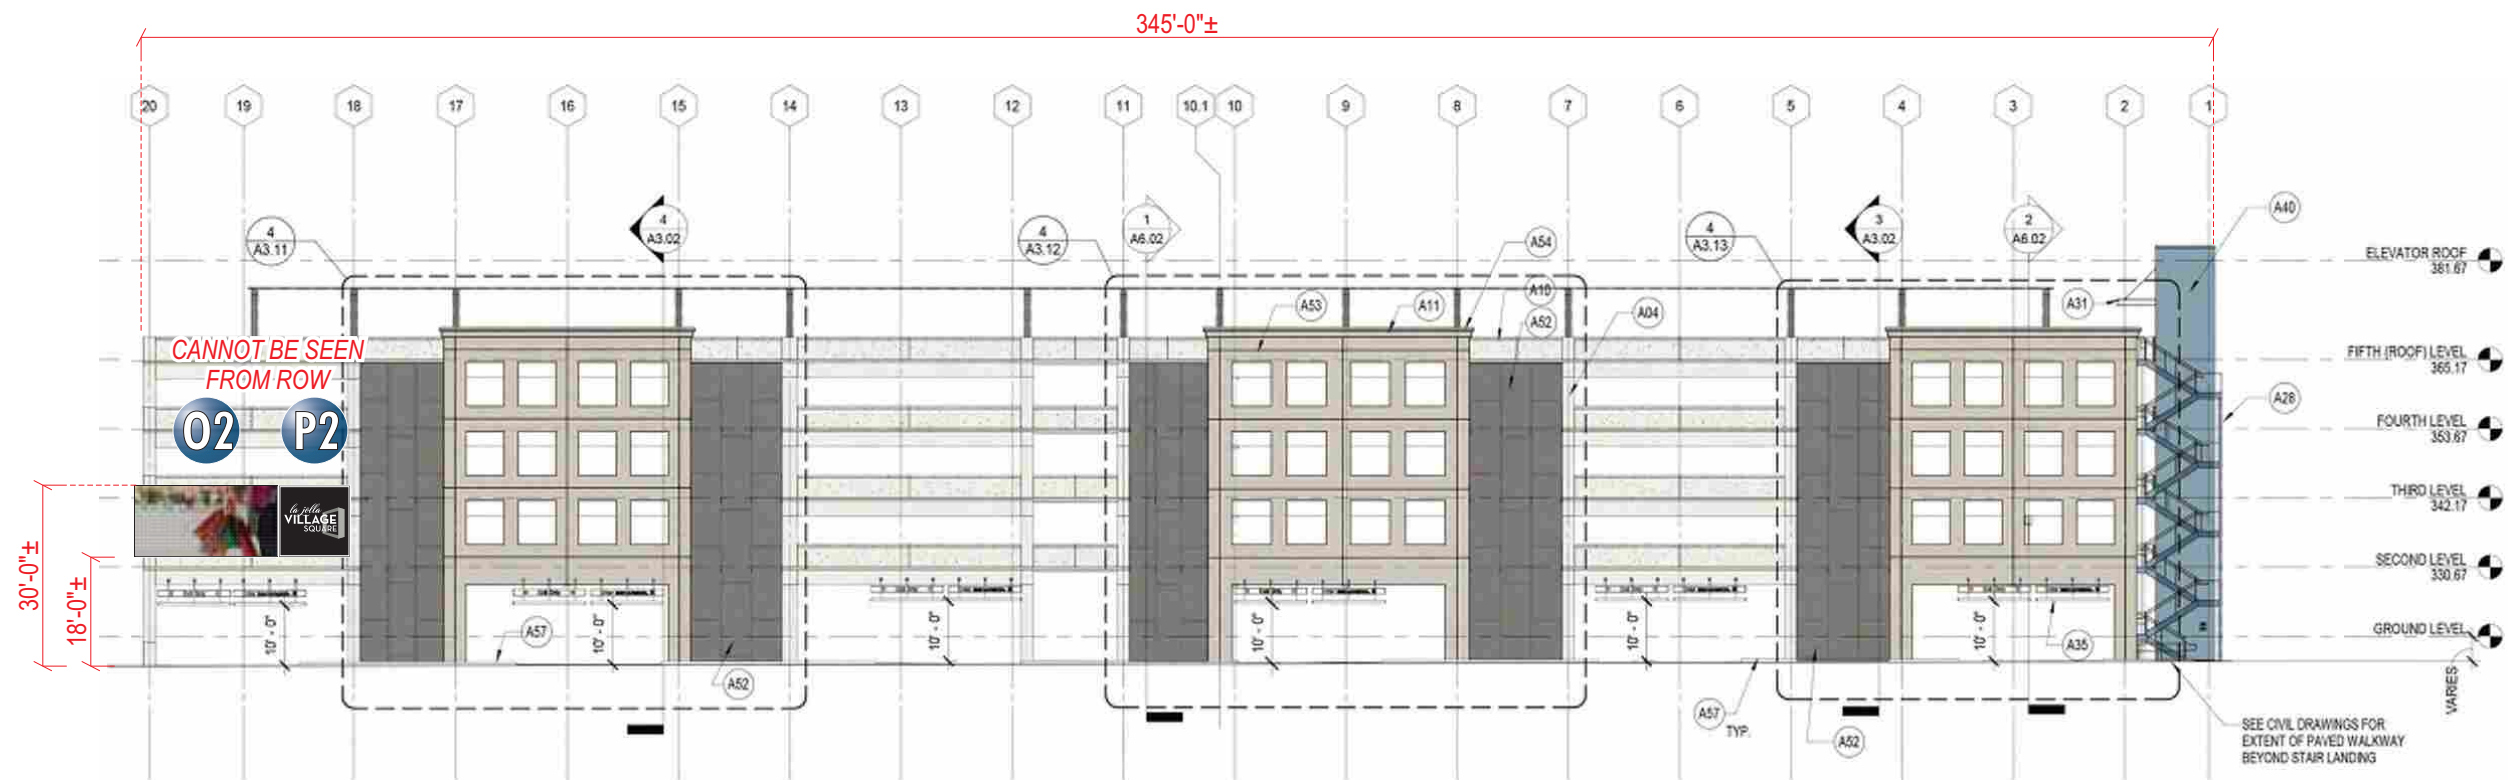

WEST ELEVATION
SCALE: 1/32" = 1'-0"

Sign to be below 30' from grade and even with the garage level

JONES SIGN
Your Vision. Accomplished.
WWW.JONESSIGN.COM

JOB #: **256209_R15**
DATE: 09.14.2020
DESIGNER: J. CASTILLO
SALES REP: J. HADAYA
PROJ MGR:

REV.	DATE	BY	DESCRIPTION
11	06.29.21	JC	ADDED PERMITTING NOTES
12	07.01.21	JC	ADDED PERMITTING NOTES
13	08.31.21	JC	ADDED SITE PLAN DETAILS
14	09.22.21	JC	ADDED SIGN HEIGHT DIMENSIONS
15	09.24.21	JC	ADDED PERMITTING NOTES
16			
17			
18			
19			
20			

CLIENT APPROVAL	DATE
LANDLORD APPROVAL	DATE
QC	




LA JOLLA VILLAGE SQUARE
8657 VILLA LA JOLLA DRIVE
LA JOLLA, CA 92073

DESIGN PHASE: CONCEPTUAL


SHEET NUMBER

23.0

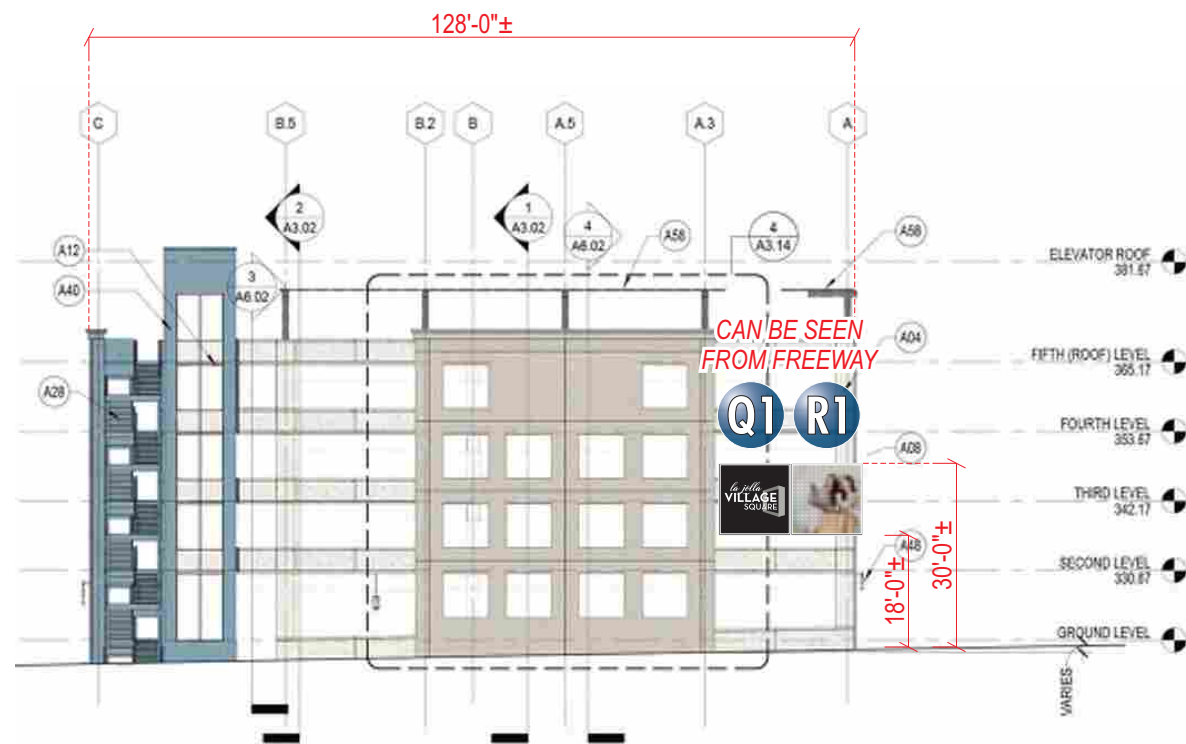

SOUTH ELEVATION
SCALE: 1/32" = 1'-0"

Sign to be below 30' from grade and even with the garage level

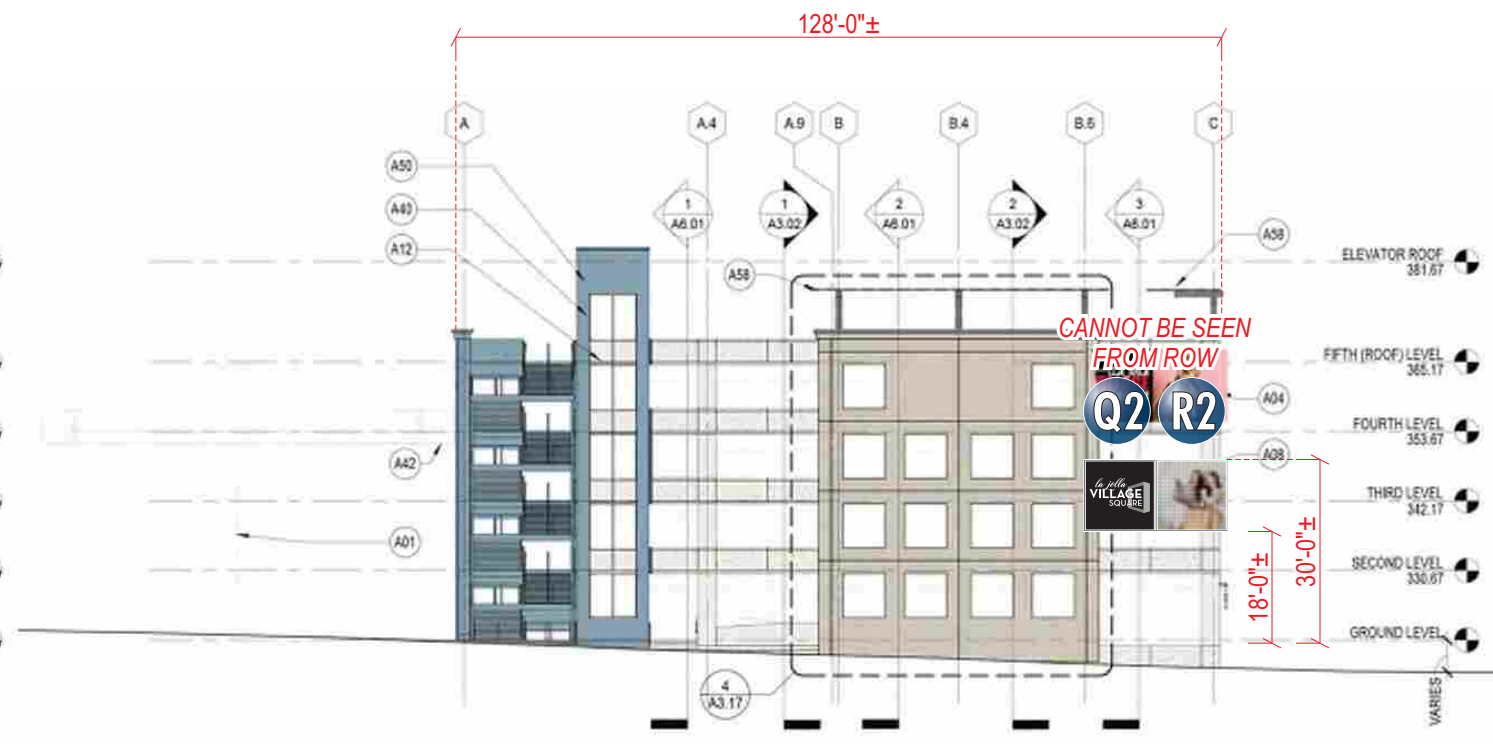

NORTH ELEVATION
SCALE: 1/32" = 1'-0"

Sign to be below 30' from grade and even with the garage level

JONES SIGN
Your Vision. Accomplished.
WWW.JONESSIGN.COM

JOB #: **256209_R15**
DATE: 09.14.2020
DESIGNER: J. CASTILLO
SALES REP: J. HADAYA
PROJ MGR:

REV.	DATE	BY	DESCRIPTION
11	06.29.21	JC	ADDED PERMITTING NOTES
12	07.01.21	JC	ADDED PERMITTING NOTES
13	08.31.21	JC	ADDED SITE PLAN DETAILS
14	09.22.21	JC	ADDED SIGN HEIGHT DIMENSIONS
15	09.24.21	JC	ADDED PERMITTING NOTES
16			
17			
18			
19			
20			

CLIENT APPROVAL	DATE
LANDLORD APPROVAL	DATE
QC	




LA JOLLA VILLAGE SQUARE
8657 VILLA LA JOLLA DRIVE
LA JOLLA, CA 92073
DESIGN PHASE: CONCEPTUAL

SHEET NUMBER
24.0

OP NEW S/F INTERNALLY-ILLUMINATED LED DISPLAY & CABINET SIGN (Qty 2)

SQUARE FOOTAGE: 288.0 LED, 144.0 CABINET = 432.0 TOTAL

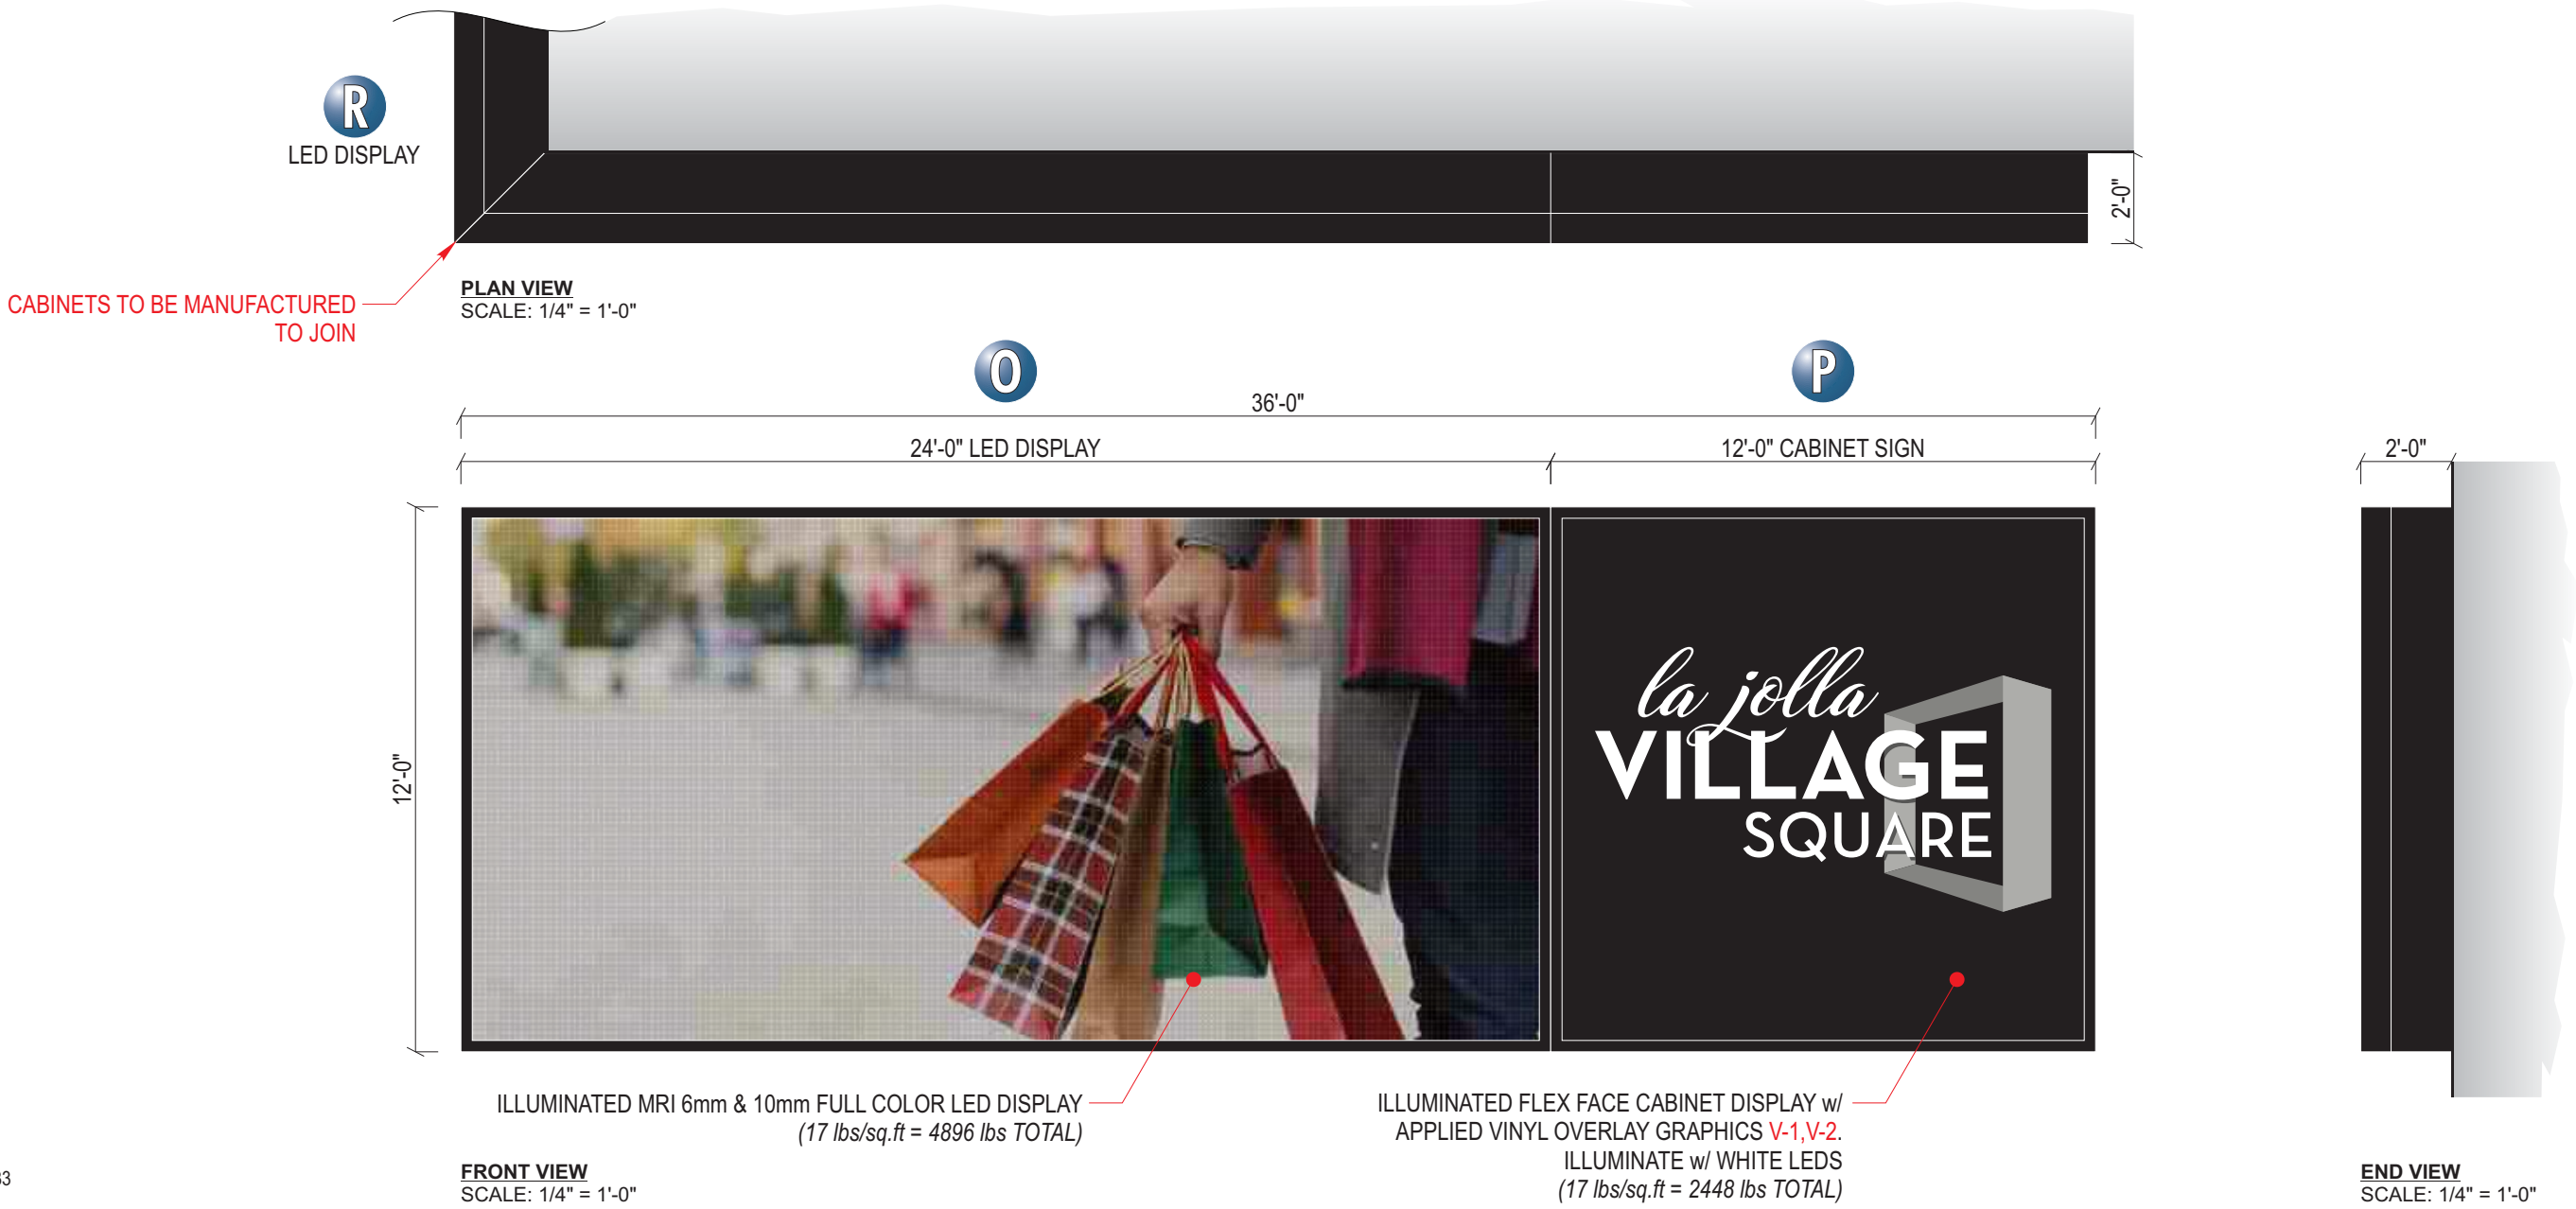

<div>JONES SIGN</div> <div>Your Vision. Accomplished.</div> <div>WWW.JONESSIGN.COM</div>	JOB #: 256209_R15	REV.	DATE	BY	DESCRIPTION	CLIENT APPROVAL	DATE	<div>la jolla</div> <div>VILLAGE SQUARE</div>	LA JOLLA VILLAGE SQUARE	SHEET NUMBER
	DATE: 09.14.2020	11	06.29.21	JC	ADDED PERMITTING NOTES				8657 VILLA LA JOLLA DRIVE	25.0
	DESIGNER: J. CASTILLO	12	07.01.21	JC	ADDED PERMITTING NOTES				LA JOLLA, CA 92073	
	SALES REP: J. HADAYA	13	08.31.21	JC	ADDED SITE PLAN DETAILS	LANDLORD APPROVAL	DATE		DESIGN PHASE: CONCEPTUAL	
	PROJ MGR:	14	09.22.21	JC	ADDED SIGN HEIGHT DIMENSIONS					
		15	09.24.21	JC	ADDED PERMITTING NOTES	QC				
		16								
		17								
		18								
		19								
		20								

Q

R

NEW S/F INTERNALLY-ILLUMINATED LED DISPLAY & CABINET SIGN (Qty 2)

SQUARE FOOTAGE: 156.0 LED, 144.0 CABINET = 300.0 TOTAL



PLAN VIEW
SCALE: 1/4" = 1'-0"



FRONT VIEW
SCALE: 1/4" = 1'-0"

ILLUMINATED FLEX FACE CABINET DISPLAY w/
APPLIED VINYL OVERLAY GRAPHICS **V-1,V-2**.
ILLUMINATE w/ WHITE LEDS
(17 lbs/sq.ft = 2448 lbs TOTAL)

ILLUMINATED MRI 6mm & 10mm
FULL COLOR LED DISPLAY
(17 lbs/sq.ft = 2448 lbs TOTAL)



END VIEW
SCALE: 1/4" = 1'-0"

COLORS/FINISHES

<div></div>	P-1	BLACK
<div></div>	V-1	RED #33
<div></div>	V-2	BLACK

SPECIFICATIONS

1. SEE SPECIFICATION CALL-OUTS THIS SHEET

JONES SIGN
Your Vision. Accomplished.
WWW.JONESSIGN.COM

JOB #: **256209_R15**
DATE: 09.14.2020
DESIGNER: J. CASTILLO
SALES REP: J. HADAYA
PROJ MGR:

REV.	DATE	BY	DESCRIPTION
11	06.29.21	JC	ADDED PERMITTING NOTES
12	07.01.21	JC	ADDED PERMITTING NOTES
13	08.31.21	JC	ADDED SITE PLAN DETAILS
14	09.22.21	JC	ADDED SIGN HEIGHT DIMENSIONS
15	09.24.21	JC	ADDED PERMITTING NOTES
16			
17			
18			
19			
20			

CLIENT APPROVAL	DATE
LANDLORD APPROVAL	DATE
QC	



LA JOLLA VILLAGE SQUARE
8657 VILLA LA JOLLA DRIVE
LA JOLLA, CA 92073

DESIGN PHASE: CONCEPTUAL


SHEET NUMBER

26.0

12' H x 12' W	VISIONiQ Sealed Module System – Wide Angle Series	
	6.67mm SMD	10.67mm SMD
LED Display Matrix – each face	528 pixels H x 576 pixels W (304,128 total pixels)	330 pixels H x 360 pixels W (118,800 total pixels)
Max. Wattage (full power; pure white)	10,469 watts at full brightness (3,245 avg running watts)	9,348 watts at full brightness (2,898 avg running watts)

12' H x 24' W	VISIONiQ Sealed Module System – Wide Angle Series	
	6.67mm SMD	10.67mm SMD
LED Display Matrix – each face	528 pixels H x 1,056 pixels W (557,568 total pixels)	352 pixels H x 704 pixels W (247,808 total pixels)
Max. Wattage (full power; pure white)	20,938 watts at full brightness (6,490 avg running watts)	18,695 watts at full brightness (5,795 avg running watts)

<div>JONES SIGN</div> <div>Your Vision. Accomplished.</div> <div>WWW.JONESSIGN.COM</div>	JOB #: 256209_R15	REV.	DATE	BY	DESCRIPTION	CLIENT APPROVAL		DATE	<div>la jolla</div> <div>VILLAGE SQUARE</div>	LA JOLLA VILLAGE SQUARE		SHEET NUMBER
	DATE: 09.14.2020	11	06.29.21	JC	ADDED PERMITTING NOTES	LANDLORD APPROVAL		DATE		8657 VILLA LA JOLLA DRIVE LA JOLLA, CA 92073	27.0	
	DESIGNER: J. CASTILLO	12	07.01.21	JC	ADDED PERMITTING NOTES	QC						DESIGN PHASE: CONCEPTUAL
	SALES REP: J. HADAYA	13	08.31.21	JC	ADDED SITE PLAN DETAILS							
	PROJ MGR:	14	09.22.21	JC	ADDED SIGN HEIGHT DIMENSIONS							
		15	09.24.21	JC	ADDED PERMITTING NOTES							
		16										
		17										
		18										
		19										
		20										

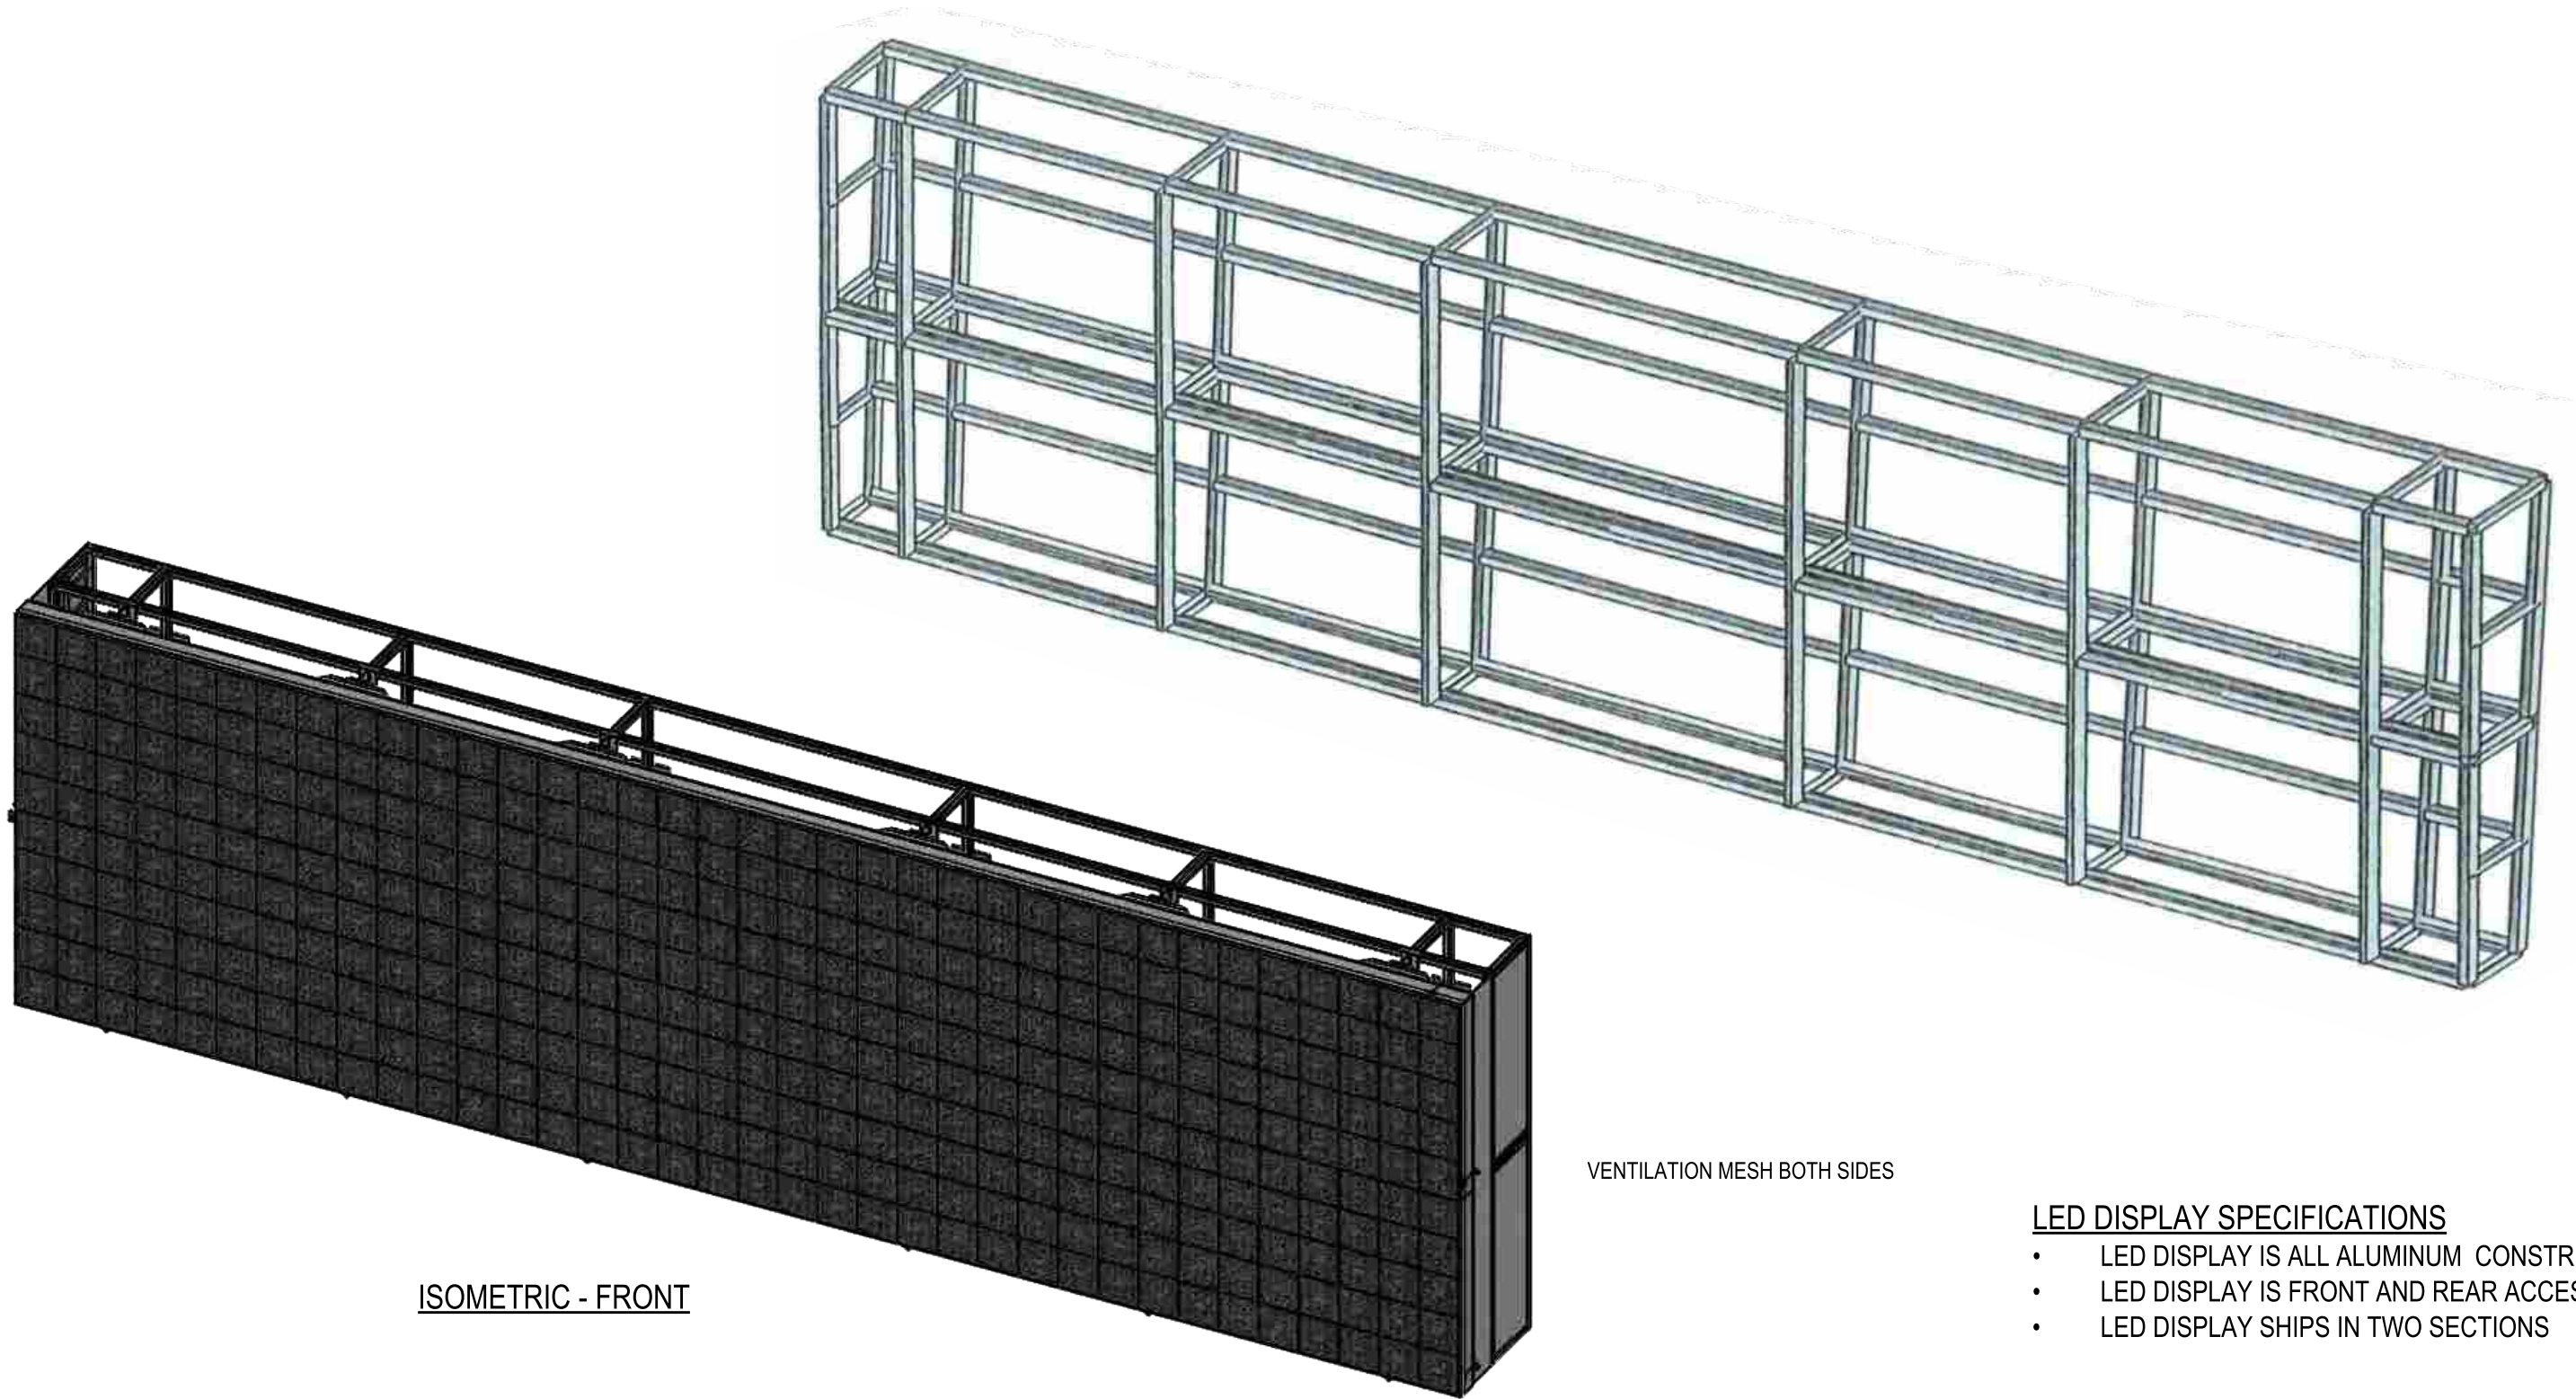


ISOMETRIC - FRONT

VENTILATION MESH BOTH SIDES

LED DISPLAY SPECIFICATIONS


- LED DISPLAY IS ALL ALUMINUM CONSTRUCTION
- LED DISPLAY IS FRONT AND REAR ACCESSIBLE
- LED DISPLAY SHIPS IN TWO SECTIONS

<div>JONES SIGN</div> <div>Your Vision. Accomplished.</div> <div>WWW.JONESSIGN.COM</div>	JOB #: 256209_R15	REV.	DATE	BY	DESCRIPTION	CLIENT APPROVAL		DATE	<div>la jolla</div> <div>VILLAGE SQUARE</div>	LA JOLLA VILLAGE SQUARE		SHEET NUMBER
	DATE: 09.14.2020	11	06.29.21	JC	ADDED PERMITTING NOTES	LANDLORD APPROVAL		DATE		8657 VILLA LA JOLLA DRIVE LA JOLLA, CA 92073	28.0	
	DESIGNER: J. CASTILLO	12	07.01.21	JC	ADDED PERMITTING NOTES	QC		DESIGN PHASE: CONCEPTUAL				
	SALES REP: J. HADAYA	13	08.31.21	JC	ADDED SITE PLAN DETAILS							
	PROJ MGR:	14	09.22.21	JC	ADDED SIGN HEIGHT DIMENSIONS							
		15	09.24.21	JC	ADDED PERMITTING NOTES							
		16										
		17										
		18										
		19										
	20											

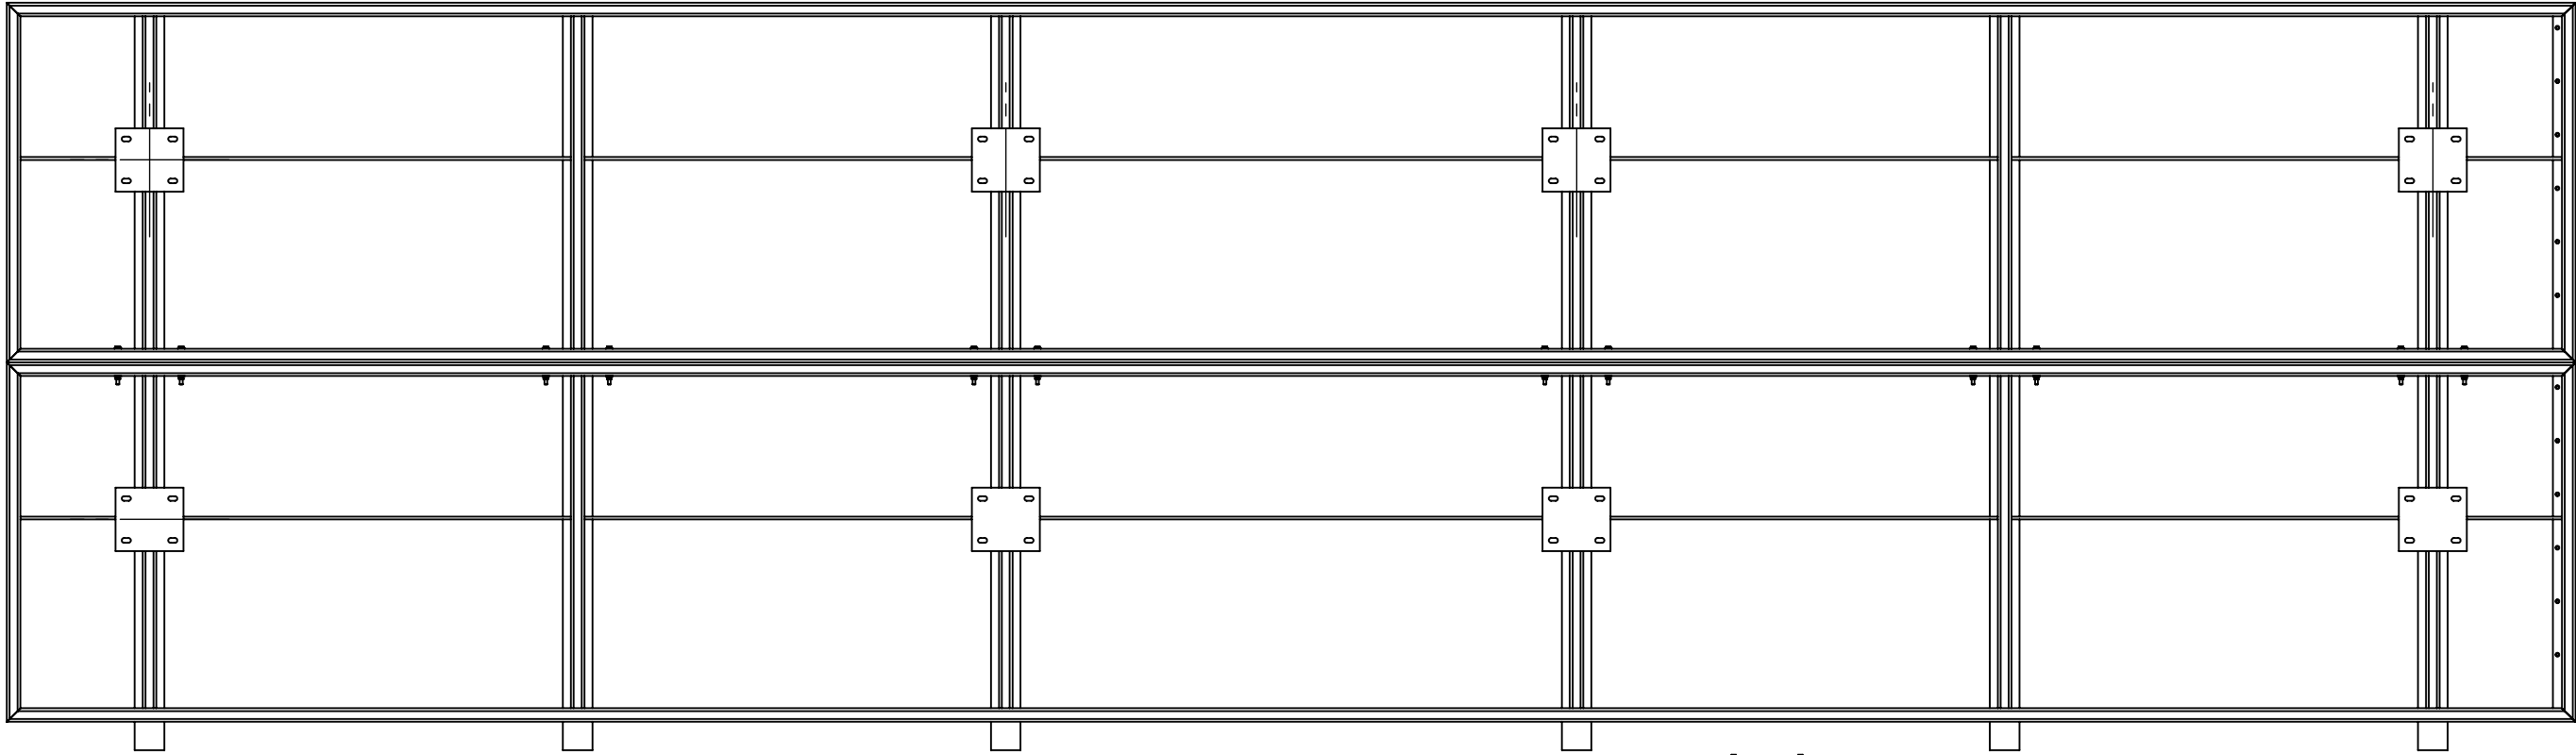

5/8" Ø FALL ARREST TRAVEL BAR
FULL LENGTH

WALL MOUNTING PLATE

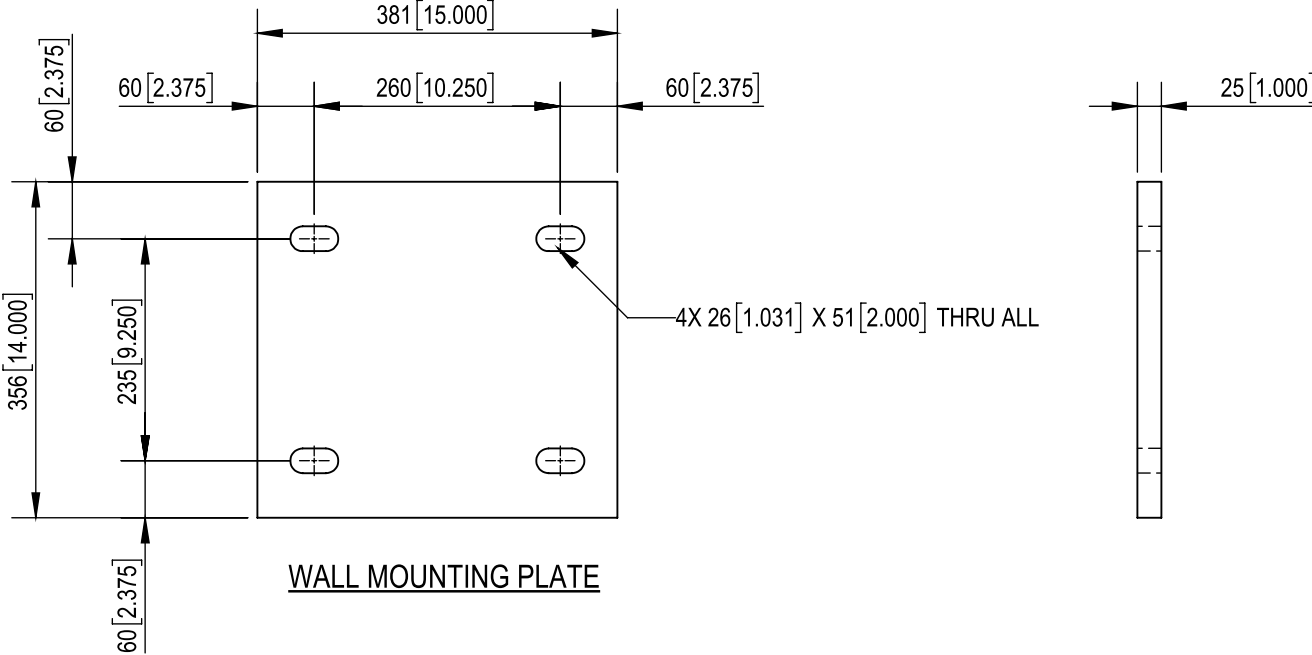

JONES SIGN
Your Vision. Accomplished.
WWW.JONESSIGN.COM

JOB #: **256209_R15**
DATE: 09.14.2020
DESIGNER: J. CASTILLO
SALES REP: J. HADAYA
PROJ MGR:

REV.	DATE	BY	DESCRIPTION
11	06.29.21	JC	ADDED PERMITTING NOTES
12	07.01.21	JC	ADDED PERMITTING NOTES
13	08.31.21	JC	ADDED SITE PLAN DETAILS
14	09.22.21	JC	ADDED SIGN HEIGHT DIMENSIONS
15	09.24.21	JC	ADDED PERMITTING NOTES
16			
17			
18			
19			
20			


CLIENT APPROVAL	DATE
LANDLORD APPROVAL	DATE
QC	




LA JOLLA VILLAGE SQUARE
8657 VILLA LA JOLLA DRIVE
LA JOLLA, CA 92073
DESIGN PHASE: CONCEPTUAL

SHEET NUMBER

29.0

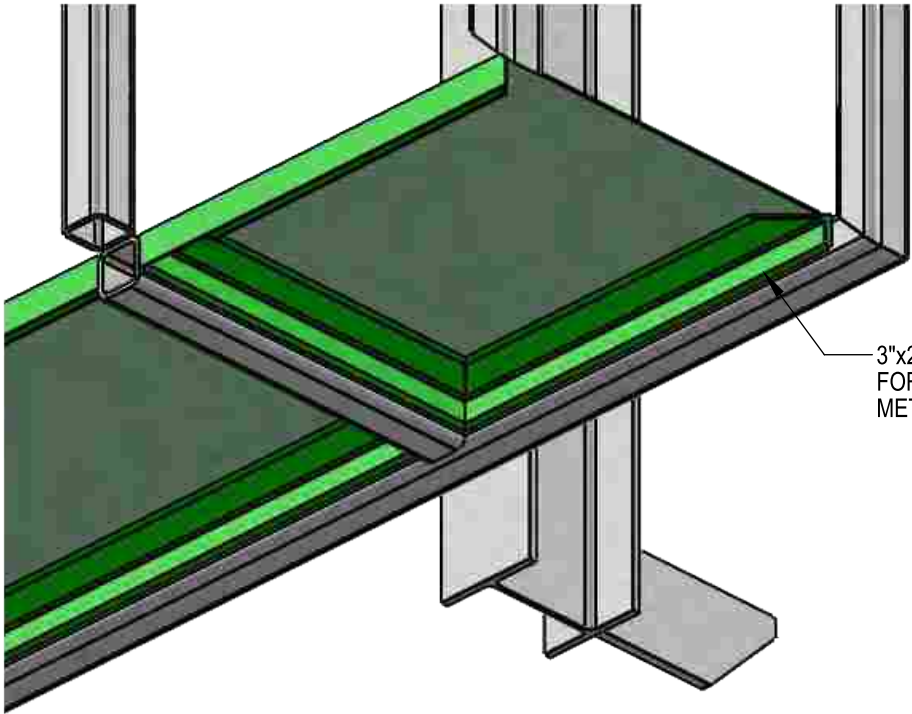

3"x2"x1/4" (LLH) STEEL ANGLE FRAME
FOR CATWALK c/w 3 lbs EXPANDED
METAL WELDED TO TOP

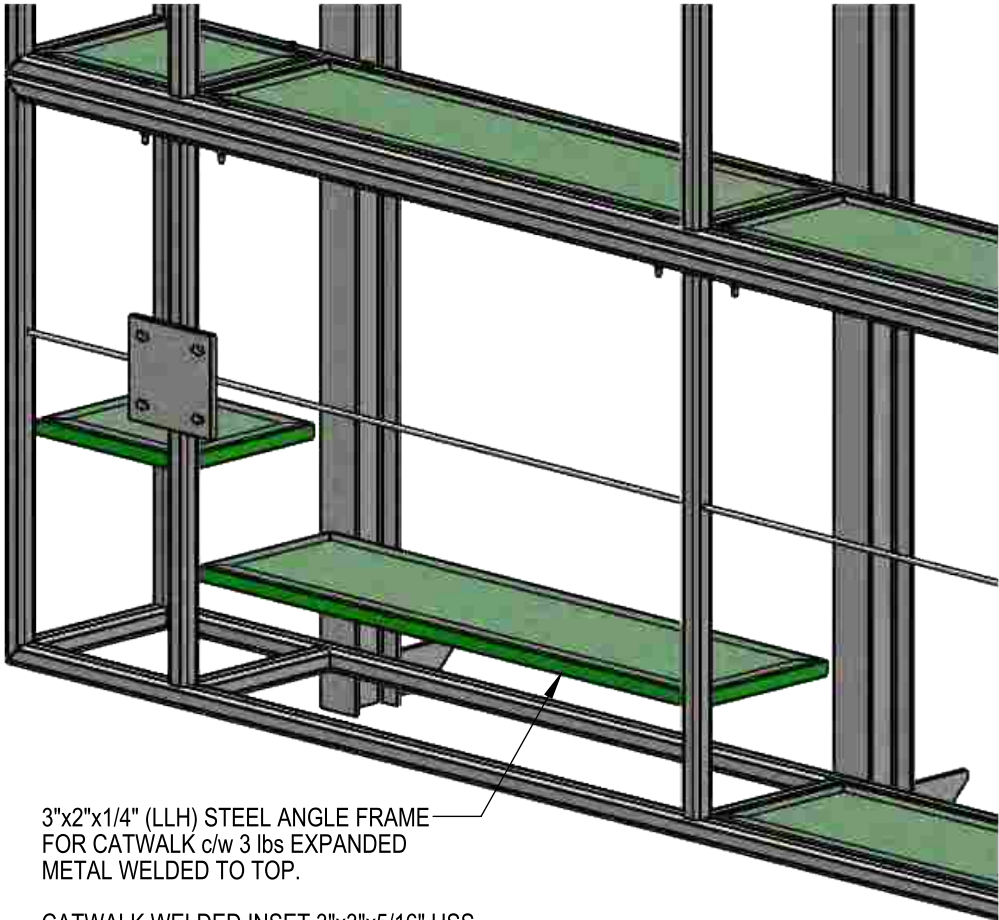

3"x2"x1/4" (LLH) STEEL ANGLE FRAME
FOR CATWALK c/w 3 lbs EXPANDED
METAL WELDED TO TOP.

CATWALK WELDED INSET 3"x3"x5/16" HSS
TUBE FRAME. TOP OF EXPANDED METAL
FLUSH WITH 3"x3"x5/16" HSS TUBE

ISOMETRIC - BOTTOM

JONES SIGN
Your Vision. Accomplished.
WWW.JONESSIGN.COM

JOB #: 256209_R15

DATE: 09.14.2020

DESIGNER: J. CASTILLO

SALES REP: J. HADAYA

PROJ MGR:

REV.	DATE	BY	DESCRIPTION
11	06.29.21	JC	ADDED PERMITTING NOTES
12	07.01.21	JC	ADDED PERMITTING NOTES
13	08.31.21	JC	ADDED SITE PLAN DETAILS
14	09.22.21	JC	ADDED SIGN HEIGHT DIMENSIONS
15	09.24.21	JC	ADDED PERMITTING NOTES
16			
17			
18			
19			
20			

CLIENT APPROVAL

DATE

LANDLORD APPROVAL

DATE

QC

la jolla
VILLAGE SQUARE

LA JOLLA VILLAGE SQUARE

8657 VILLA LA JOLLA DRIVE
LA JOLLA, CA 92073

DESIGN PHASE: CONCEPTUAL


SHEET NUMBER

30.0


This is an original, unpublished drawing by Jones Sign Co., Inc. It is for your personal use in conjunction with a project being planned for you by JONES SIGN. It is not to be shown to anyone outside of your organization, nor is it to be used, reproduced, copied or exhibited in any fashion. Use of this design or the salient elements of this design in any sign done by any other company, without the express written permission of JONES SIGN, is forbidden by law and carries a civil forfeiture of up to 25% of the purchase price of the sign. JONES SIGN will endeavor to closely match colors, including PMS, where specified. We cannot guarantee exact matches due to varying compatibility of surface materials and paints used. All sizes and dimensions are illustrated for client's conception of project and are not to be understood as being exact size or exact scale.

S NEW S/F INTERACTIVE DIGITAL TOUCH SCREEN DIRECTORY DISPLAYS (Qty 10)

SQUARE FOOTAGE: 9.0

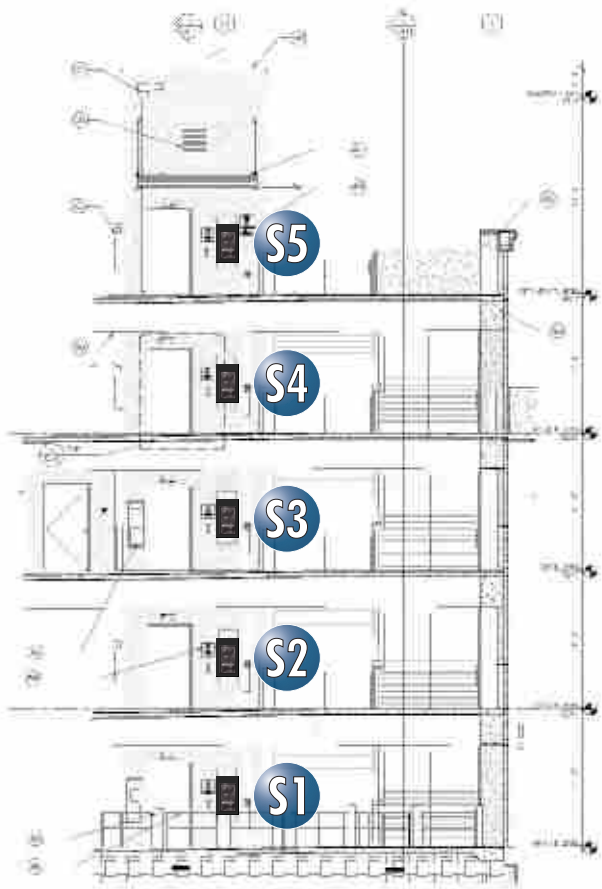



SOUTH ELEVATION
SCALE: 1/16" = 1'-0"

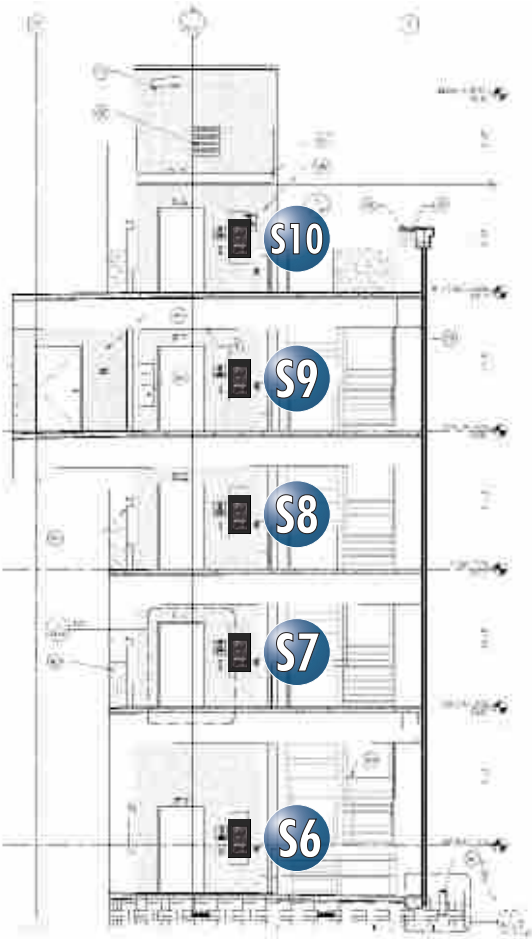

NORTH ELEVATOR ELEVATION
SCALE: 1/16" = 1'-0"

REQUIREMENTS

- 1. 120v, 10amp SINGLE PHASE ELECTRICAL
- 2. CAT 6 CABLE TO DISTRIBUTION UNIT

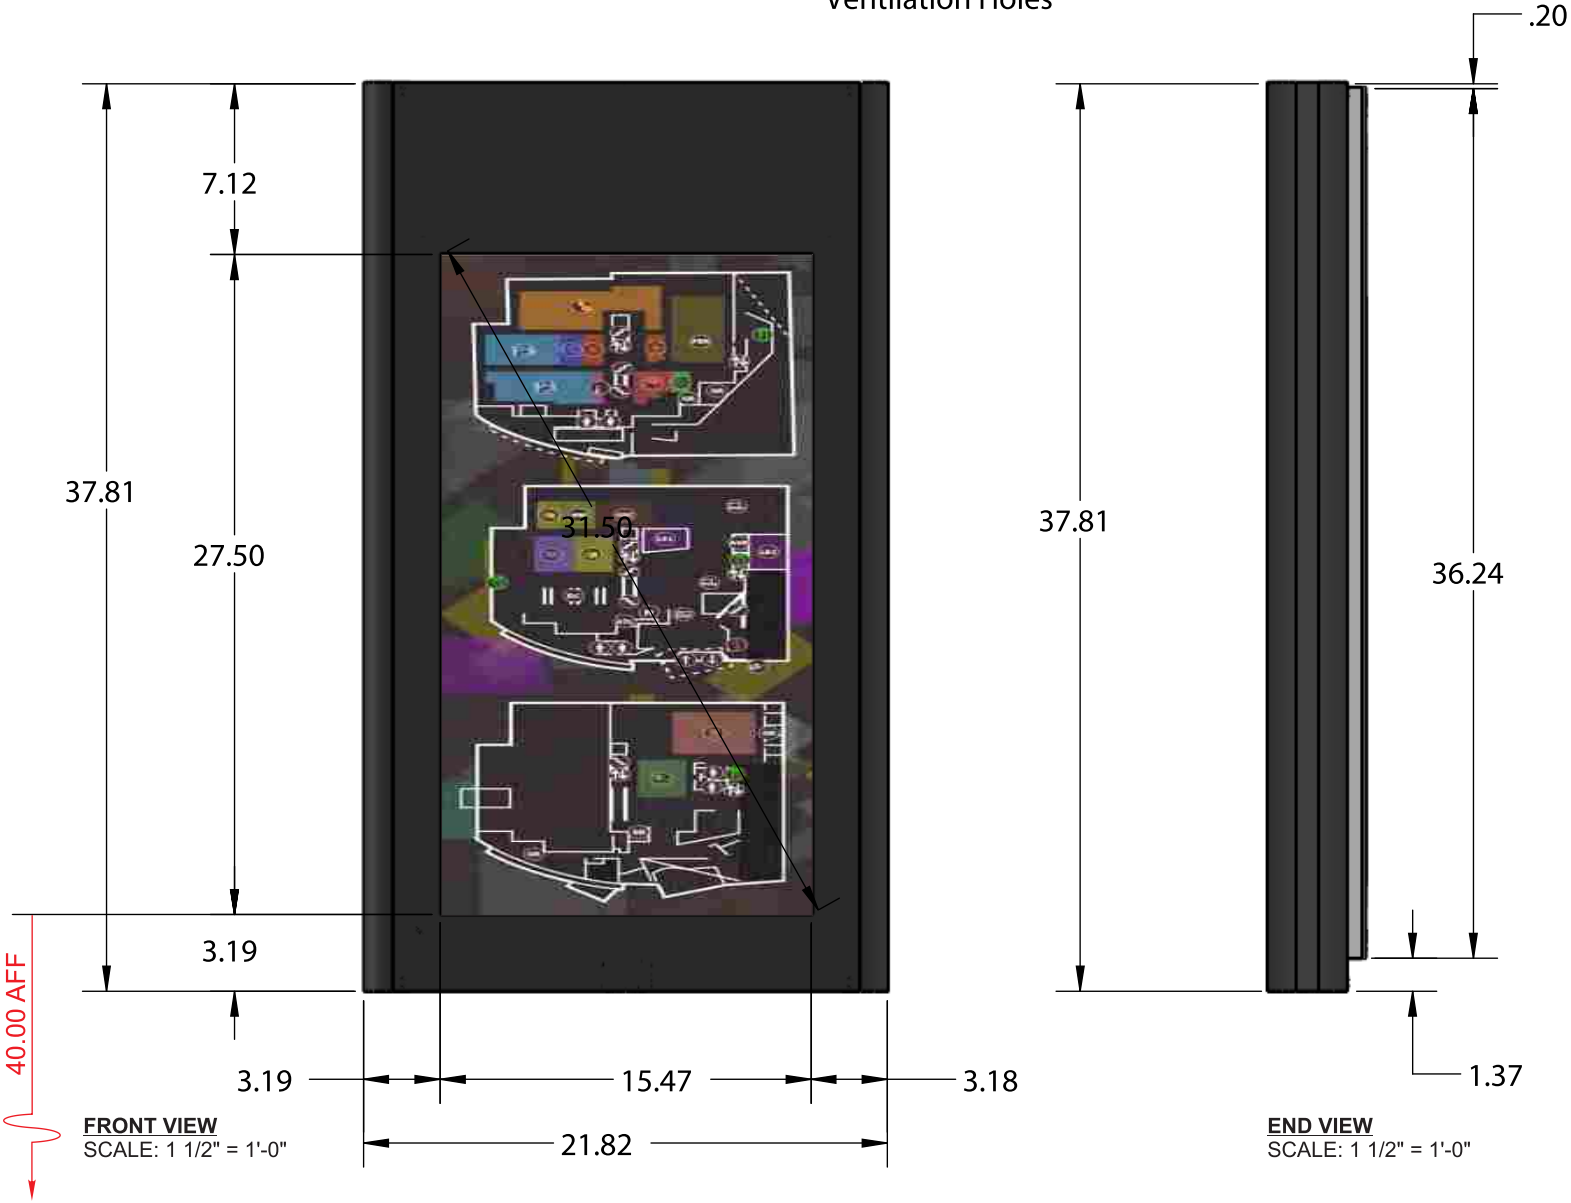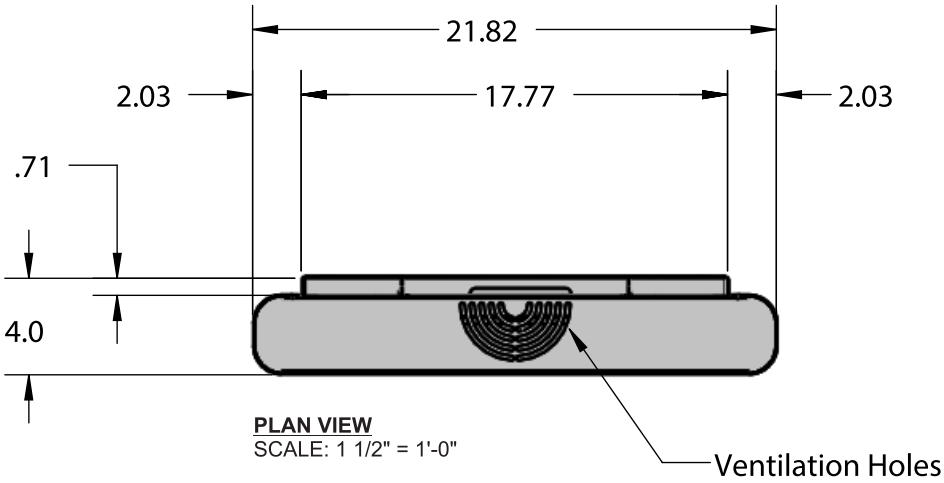

JONES SIGN
Your Vision. Accomplished.
WWW.JONESSIGN.COM

JOB #: 256209_R15
DATE: 09.14.2020
DESIGNER: J. CASTILLO
SALES REP: J. HADAYA
PROJ MGR:

REV.	DATE	BY	DESCRIPTION
11	06.29.21	JC	ADDED PERMITTING NOTES
12	07.01.21	JC	ADDED PERMITTING NOTES
13	08.31.21	JC	ADDED SITE PLAN DETAILS
14	09.22.21	JC	ADDED SIGN HEIGHT DIMENSIONS
15	09.24.21	JC	ADDED PERMITTING NOTES
16			
17			
18			
19			
20			

CLIENT APPROVAL	DATE
LANDLORD APPROVAL	DATE
QC	



LA JOLLA VILLAGE SQUARE
8657 VILLA LA JOLLA DRIVE
LA JOLLA, CA 92073
DESIGN PHASE: CONCEPTUAL

SHEET NUMBER
31.0