

# Sewer Group Job 798

**SENIOR ENGINEER**  
Luis Schaar  
619-533-7492


**PROJECT MANAGER**  
Maryam Liaghat  
619-533-5192

**PROJECT ENGINEER**  
Lisa Canning  
619-533-4613

**CONSTRUCTION PROJECT INFORMATION LINE**  
619-533-4207



**Right-of-Way Division**  
Design Group 4

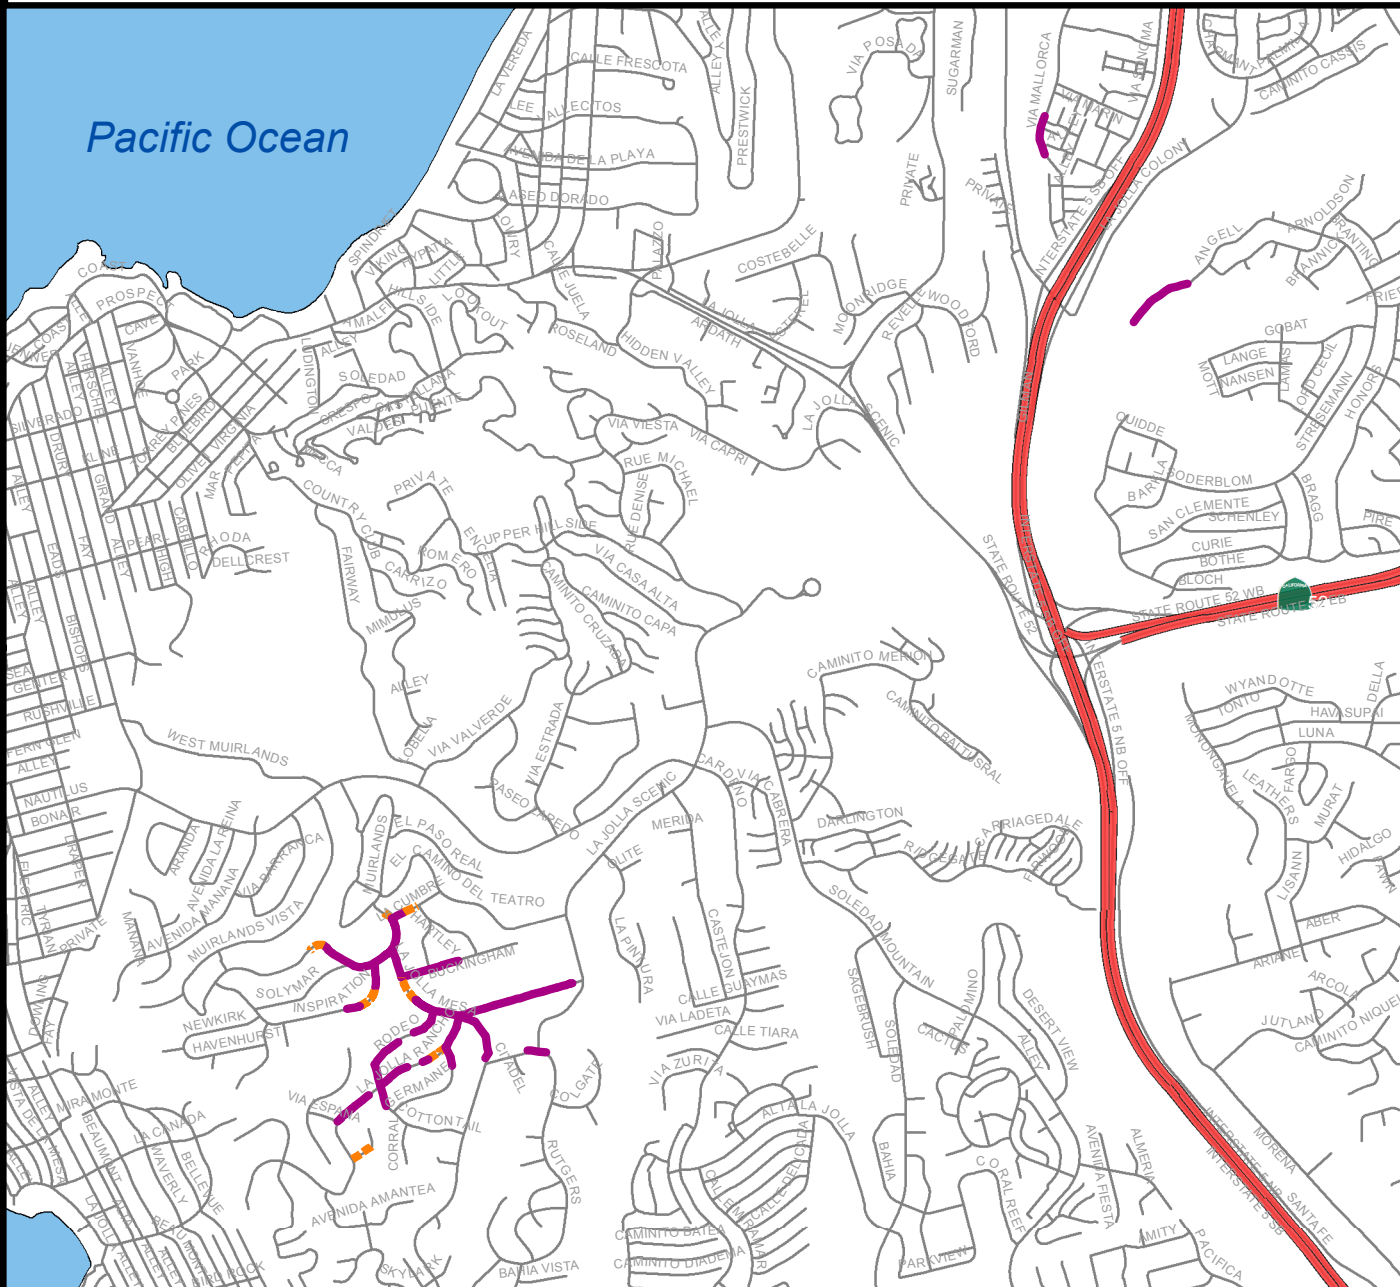

**Legend**

**Mains in SGJ 798**

**ACTION**

- P.R., Rehab
- Rehab





No Scale

THIS MAP/DATA IS PROVIDED WITHOUT WARRANTY OF ANY KIND, EITHER EXPRESS OR IMPLIED, INCLUDING, BUT NOT LIMITED TO, THE IMPLIED WARRANTIES OR MERCHANTABILITY AND FITNESS FOR A PARTICULAR PURPOSE. Note: This product may contain information reproduced with permission granted by RAND McNALLY & COMPANY to SanGIS. This map is copyrighted by RAND McNALLY & COMPANY. It is unlawful to copy or reproduce all or any part thereof, whether for personal use or resale, without the prior, written permission of RAND McNALLY & COMPANY.



THIS MAP/DATA IS PROVIDED WITHOUT WARRANTY OF ANY KIND, EITHER EXPRESS OR IMPLIED, INCLUDING, BUT NOT LIMITED TO, THE IMPLIED WARRANTIES OR MERCHANTABILITY AND FITNESS FOR A PARTICULAR PURPOSE. Note: This product may contain information reproduced with permission granted by RAND McNALLY & COMPANY to SanGIS. This map is copyrighted by RAND McNALLY & COMPANY. It is unlawful to copy or reproduce all or any part thereof, whether for personal use or resale, without the prior, written permission of RAND McNALLY & COMPANY.

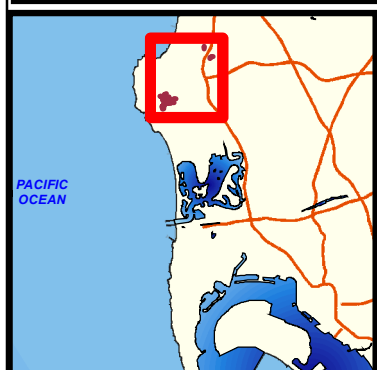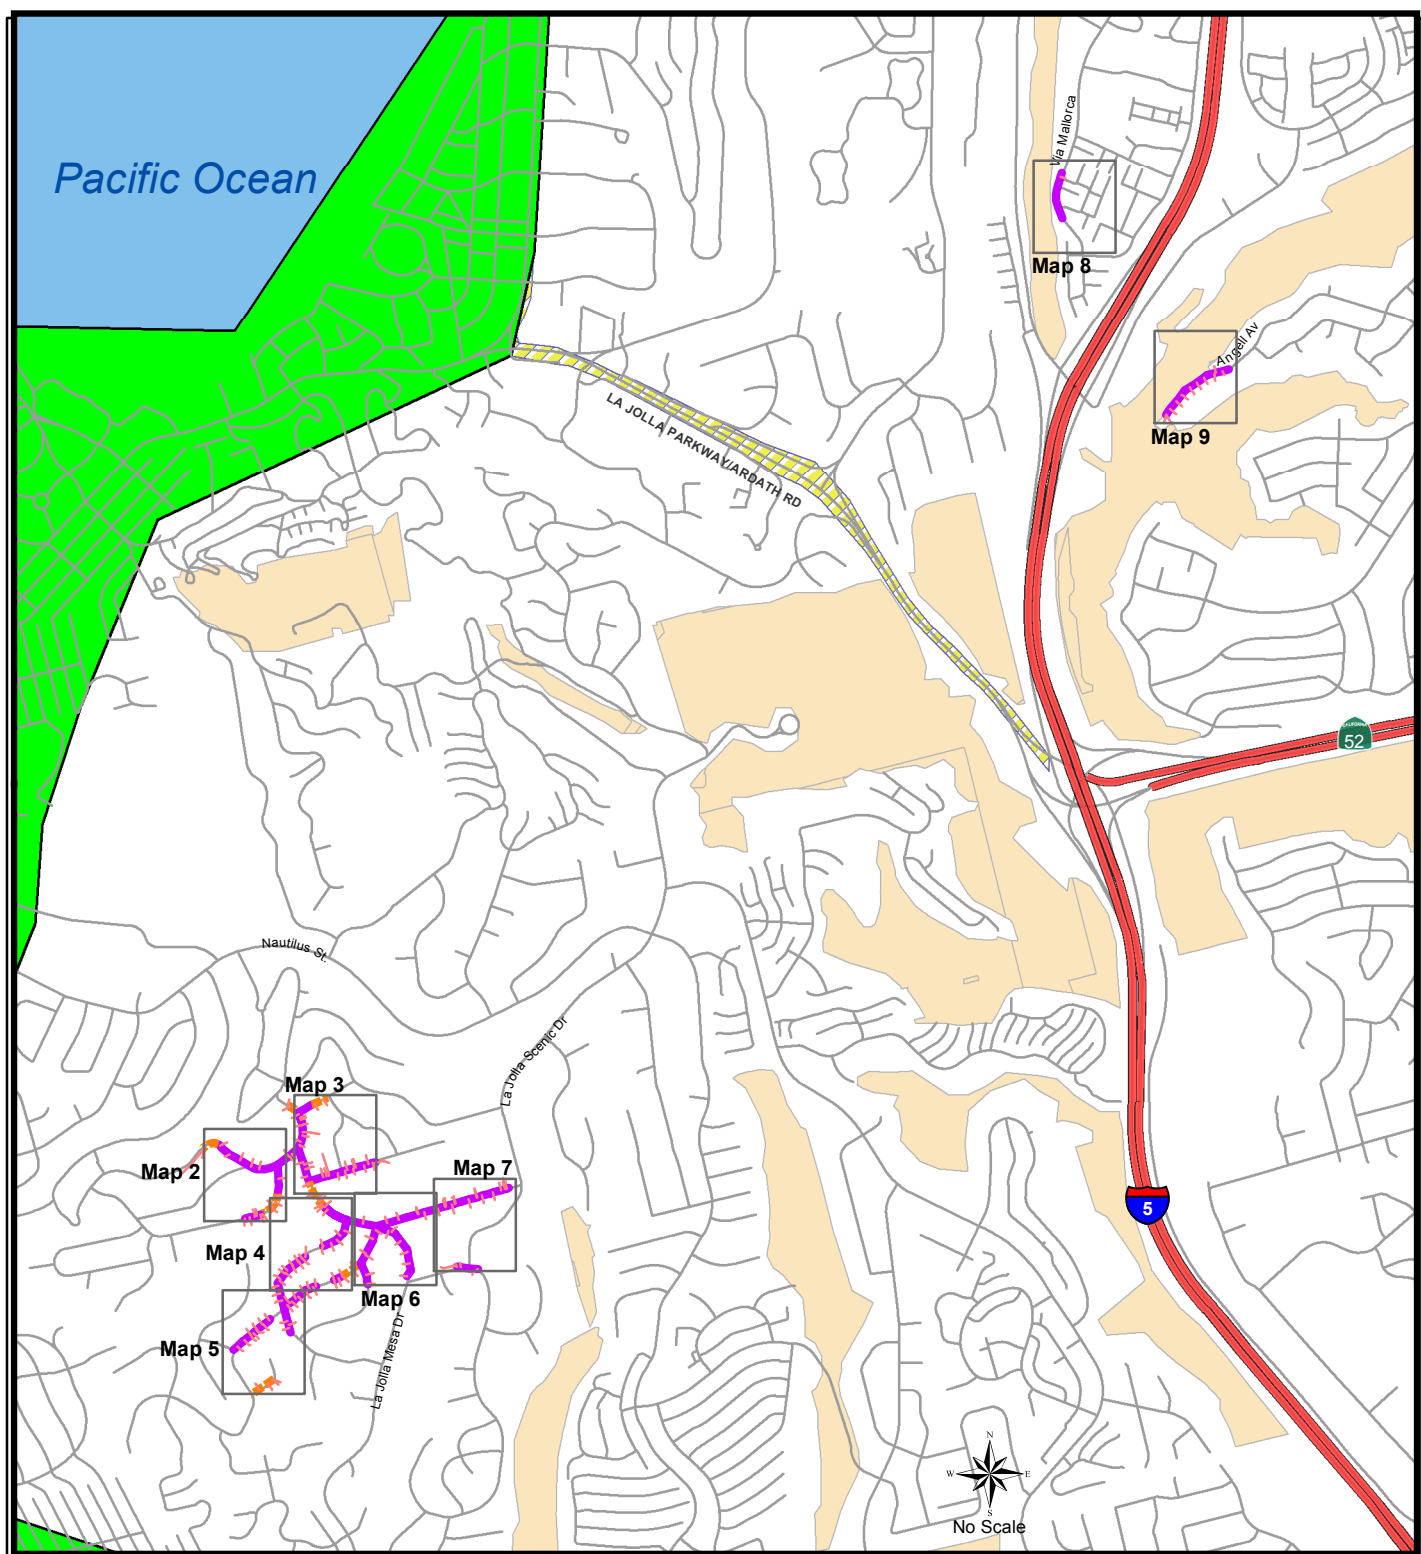

- Legend**
- Mains in SGJ 798**
- PROPOSED**
- P.R., Rehab
  - Rehab
  - GJ 798 Laterals
  - Bird Nesting Moritorium
  - Holiday Shopping
  - Summer Beach Moritorium

**Sewer Group Job 798**

CITY OF SAN DIEGO, CALIFORNIA  
PUBLIC UTILITIES/PUBLIC WORKS ENGINEERING

SHEET 1 OF 9


CONTRACTOR: \_\_\_\_\_ DATE STARTED \_\_\_\_\_  
INSPECTOR: \_\_\_\_\_ DATE COMPLETED \_\_\_\_\_

<b>SEWER</b> <b>B-13014 (S)</b>
Maryam Liaghat ASSOCIATE ENGINEER
Lisa Canning PROJECT ENGINEER
A12S, B12S, A13S, B13S FLD BK PG
1247E2-F, 3E-3G, 4F-4G, 5G THOS BROS




S:\ROWD\ROWD-Section-4-WaterandWasteWater\Pipelines\Maryam's Projects\Sewer\GJ 798\Design\100% design\For Spec

THIS MAP/DATA IS PROVIDED WITHOUT WARRANTY OF ANY KIND, EITHER EXPRESS OR IMPLIED, INCLUDING, BUT NOT LIMITED TO, THE IMPLIED WARRANTIES OR MERCHANTABILITY AND FITNESS FOR A PARTICULAR PURPOSE. Note: This product may contain information reproduced with permission granted by RAND MCNALLY & COMPANY to SandGIS. This map is copyrighted by RAND MCNALLY & COMPANY. It is unlawful to copy or reproduce all or any part thereof, whether for personal use or resale, without the prior, written permission of RAND MCNALLY & COMPANY.

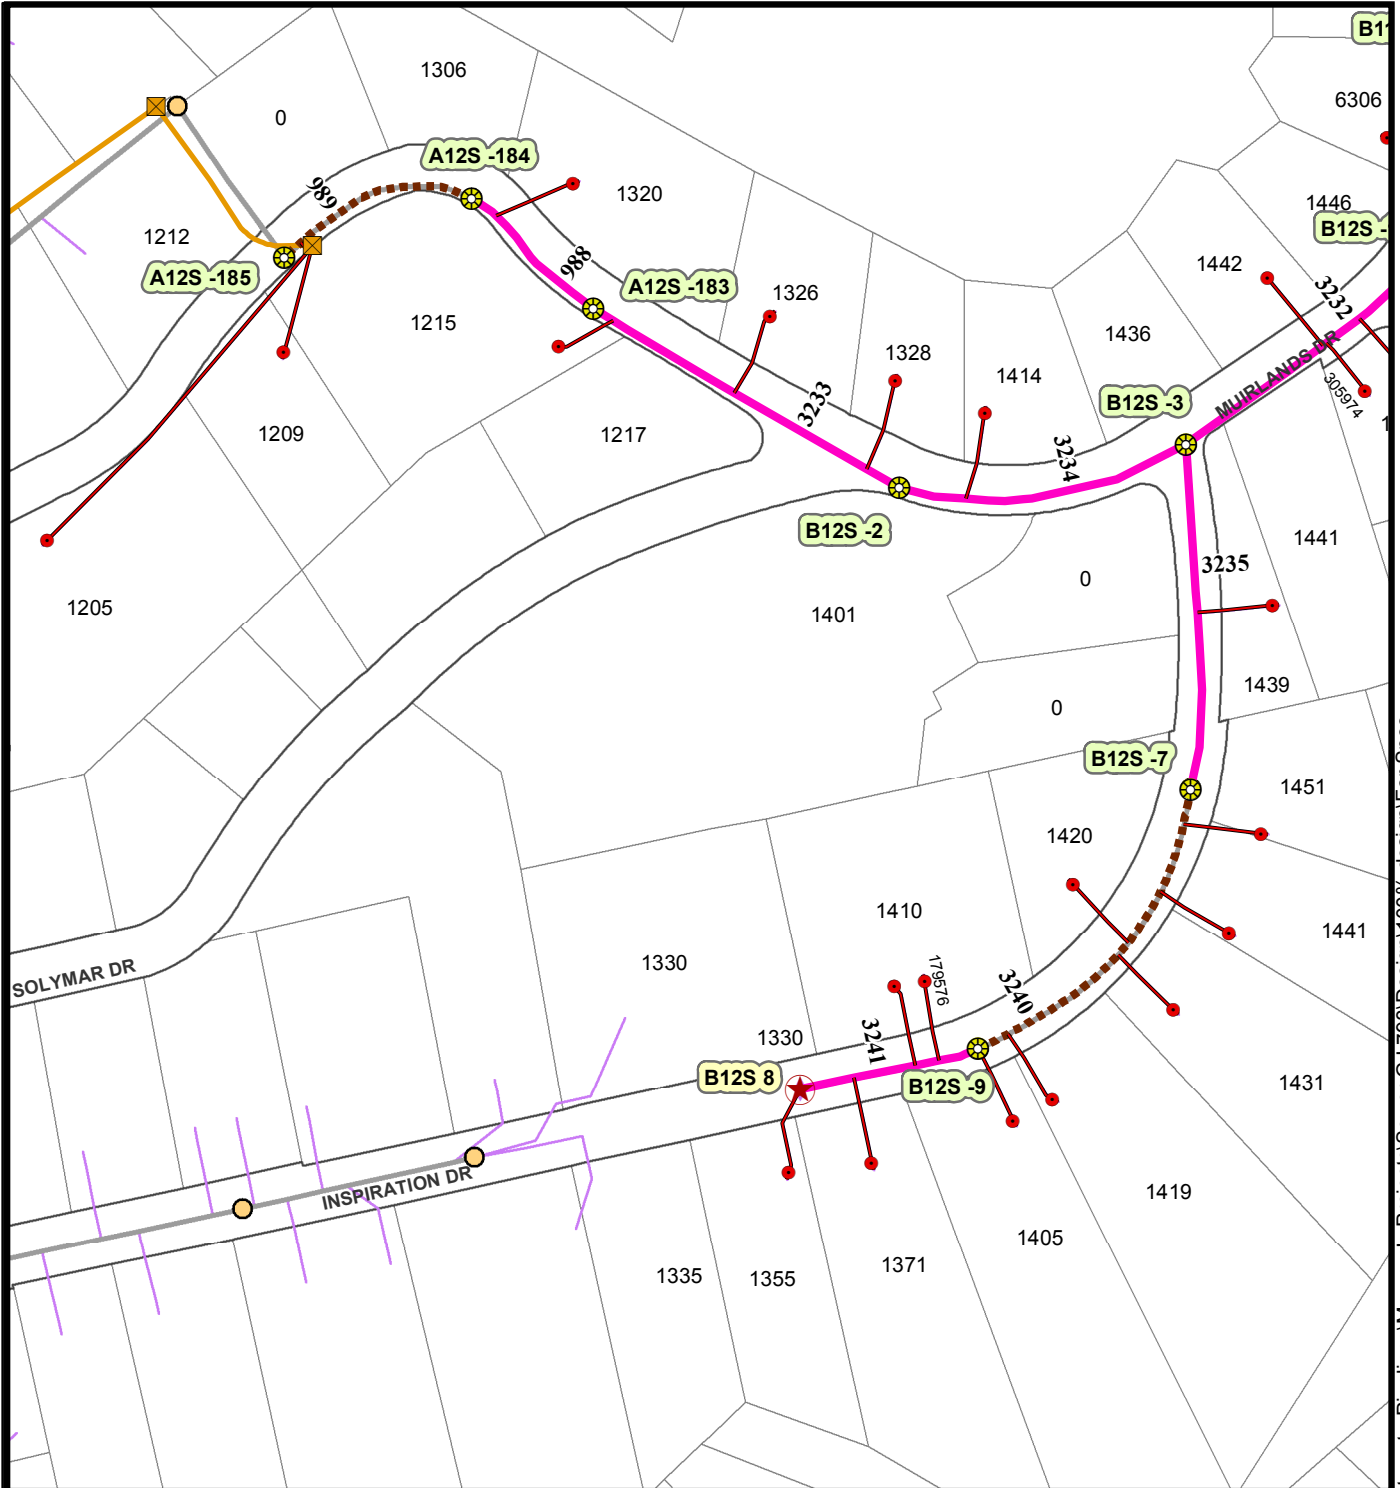

**Legend**

- |                      |                              |
|----------------------|------------------------------|
| <b>SGJ 798 Mains</b> | Install cleanout             |
| <b>ACTION</b>        | Storm Drain Pipe             |
| P.R., Rehab          | Storm Drain Structure        |
| Rehab                | Sewer Manholes               |
| <b>Manholes</b>      | Sewer Mains                  |
| Inspect              | Summer Beach Moritorium      |
| Rehab                | Holiday Shopping Moritorium  |
| Replace              | Bird Nesting Feb 1 - Sept 15 |
| Laterals -Rehab      |                              |

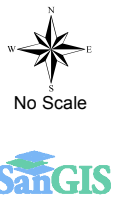

**Sewer Group Job 798**



CITY OF SAN DIEGO, CALIFORNIA  
PUBLIC UTILITIES/PUBLIC WORKS ENGINEERING

SHEET 2 OF 9

CONTRACTOR: \_\_\_\_\_ DATE STARTED \_\_\_\_\_  
INSPECTOR: \_\_\_\_\_ DATE COMPLETED: \_\_\_\_\_

**SEWER**  
B-00399 (S)

Maryam Liaghat  
ASSOCIATE ENGINEER

Lisa Canning  
PROJECT ENGINEER


A11-12S, B11-12S

FLD BK PG

1247 2G

THOS BROS

THIS MAP/DATA IS PROVIDED WITHOUT WARRANTY OF ANY KIND, EITHER EXPRESS OR IMPLIED, INCLUDING, BUT NOT LIMITED TO, THE IMPLIED WARRANTIES OR MERCHANTABILITY AND FITNESS FOR A PARTICULAR PURPOSE. Note: This product may contain information reproduced with permission granted by RAND McNALLY & COMPANY to SANDAG. This map is copyrighted by RAND McNALLY & COMPANY. It is unlawful to copy or reproduce all or any part thereof, whether for personal use or resale, without the prior, written permission of RAND McNALLY & COMPANY.

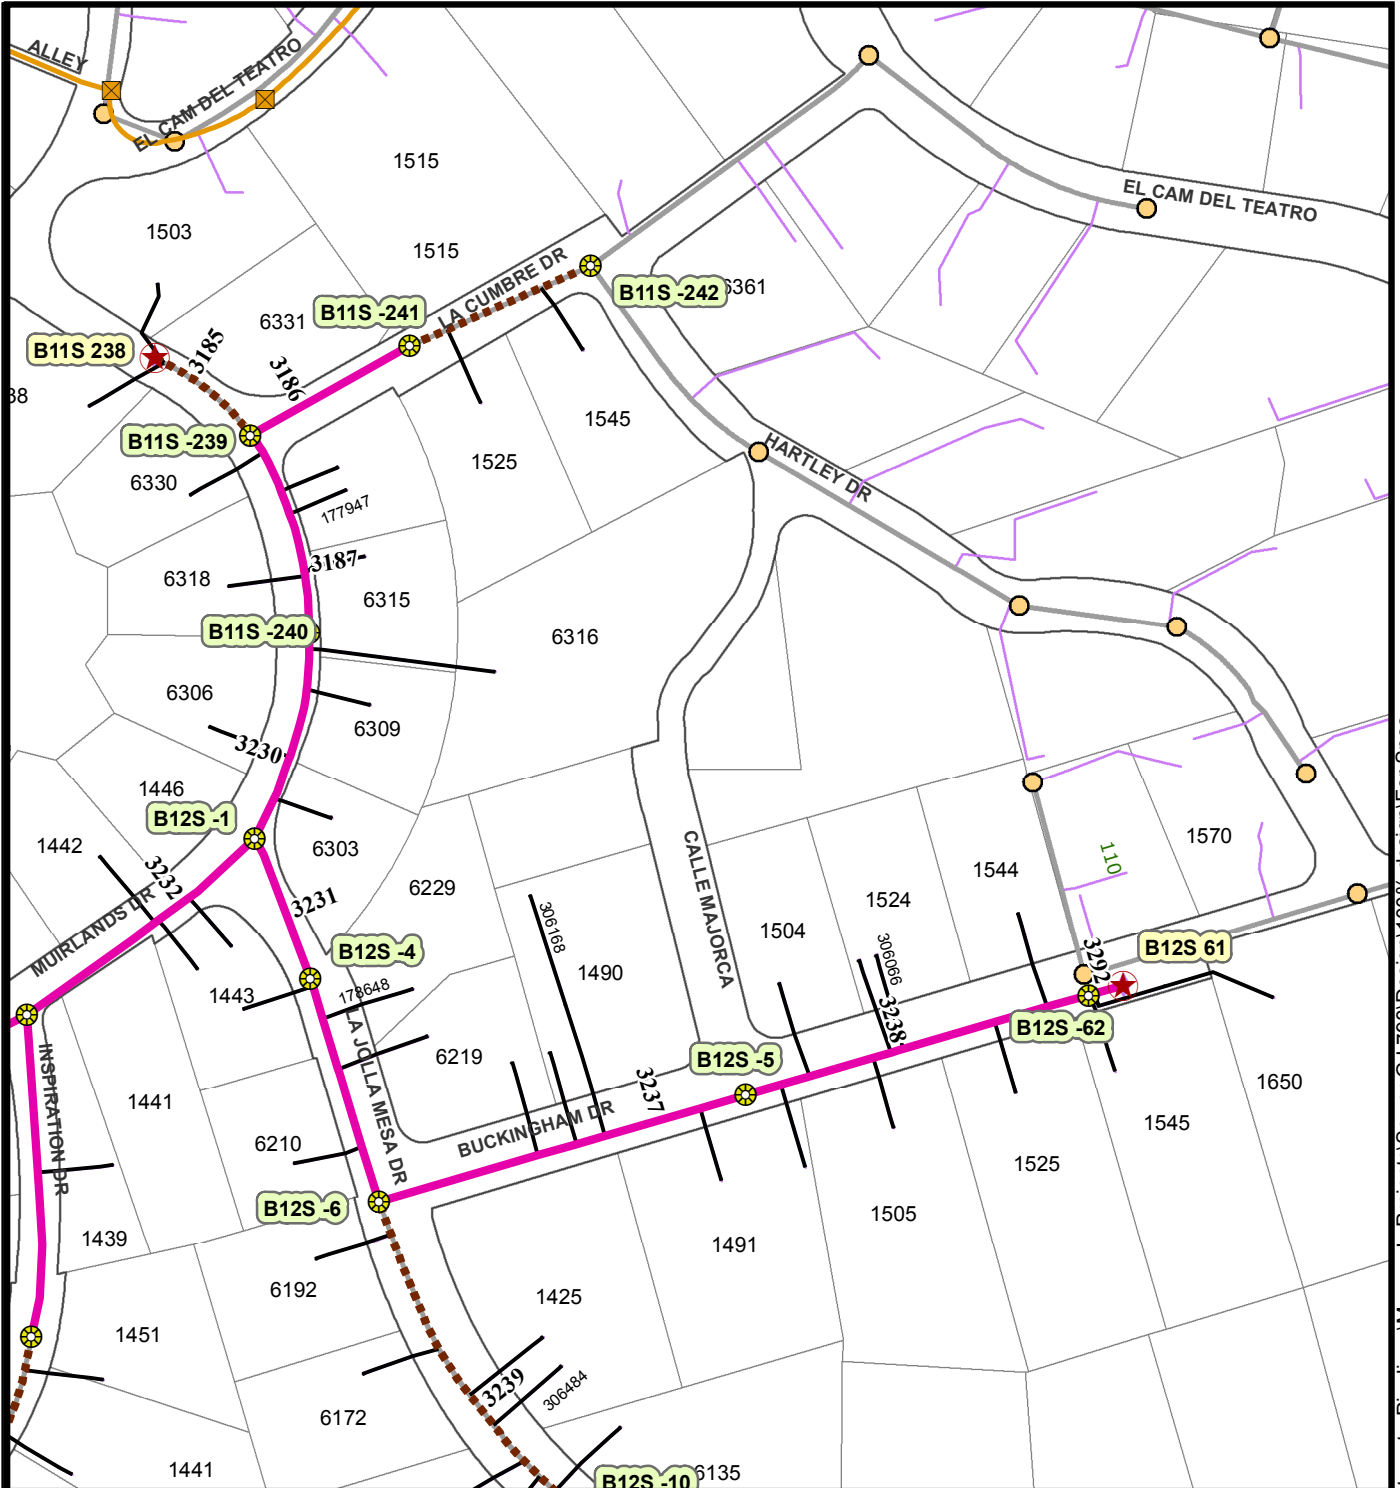

**Legend**

**SGJ 798 Mains**

- PROPOSED
  - P.R., Rehab
  - Rehab
- Manholes**
  - Inspect
  - Rehab
  - Replace
- Install cleanout
- Laterals -Rehab
- Storm Drain Structure
- Storm Drain Pipe
- Sewer Manholes
- Sewer Mains
- Summer Beach Moritorium
- Holiday Shopping Moritorium
- Bird Nesting Feb 1 - Sept 15

No Scale

**Sewer Group Job 798**

CITY OF SAN DIEGO, CALIFORNIA  
 PUBLIC UTILITIES/PUBLIC WORKS ENGINEERING

SHEET 3 OF 9

CONTRACTOR: \_\_\_\_\_ DATE STARTED \_\_\_\_\_  
 INSPECTOR: \_\_\_\_\_ DATE COMPLETED: \_\_\_\_\_

**SEWER**  
B-00399 (S)


Maryam Liaghat  
 ASSOCIATE ENGINEER

Lisa Canning  
 PROJECT ENGINEER

B11-12S  
 FLD BK PG  
 1247 2G, 2H  
 THOS BROS

S:\ROWDI\ROWD-Section-4-Water and Wastewater\Pipelines\Maryam's Projects\Sewer GJ 798\Design\100% design\For Spec

THIS MAP/DATA IS PROVIDED WITHOUT WARRANTY OF ANY KIND, EITHER EXPRESS OR IMPLIED, INCLUDING, BUT NOT LIMITED TO, THE IMPLIED WARRANTIES OR MERCHANTABILITY AND FITNESS FOR A PARTICULAR PURPOSE. Note: This product may contain information reproduced with permission granted by RAND MCNALLY & COMPANY to SanGIS. This map is copyrighted by RAND MCNALLY & COMPANY. It is unlawful to copy or reproduce all or any part thereof, whether for personal use or resale, without the prior, written permission of RAND MCNALLY & COMPANY.

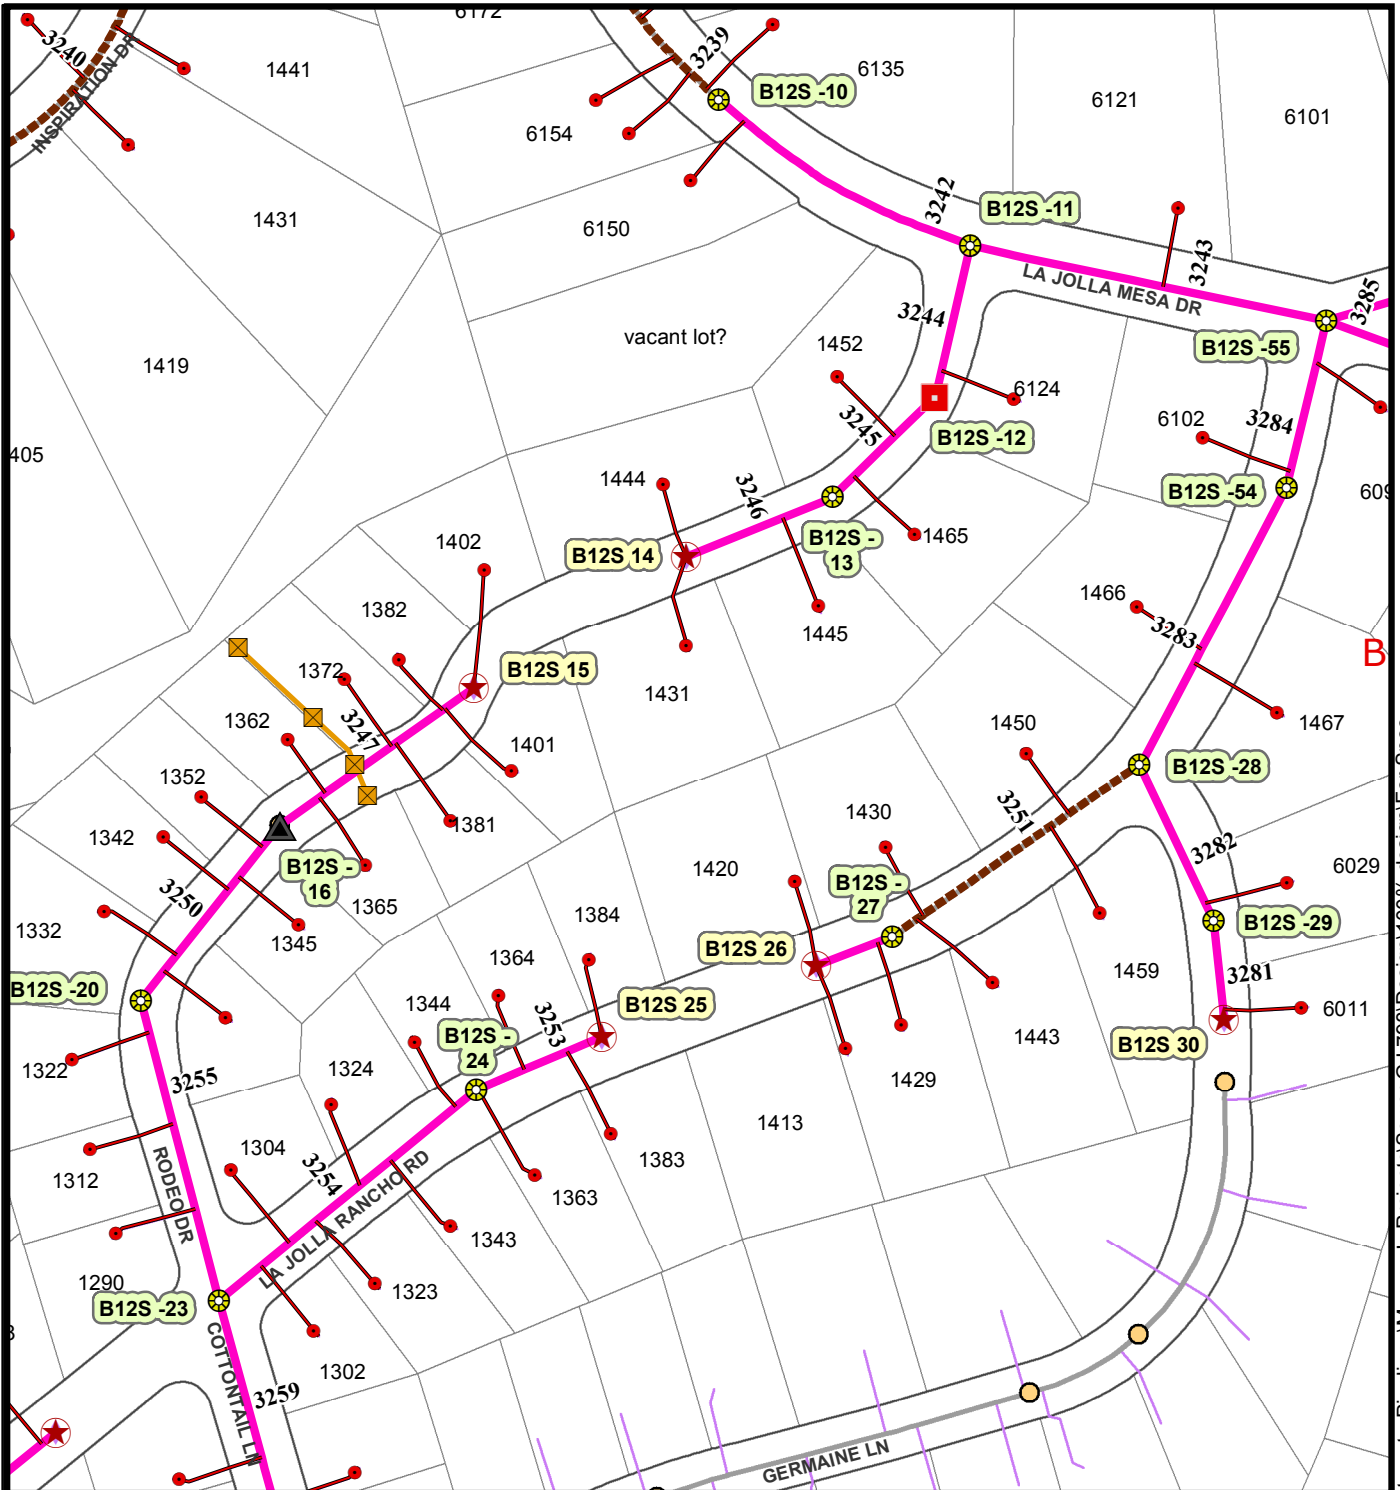

**Legend**

<b>SGJ 798 Mains</b>	Install cleanout
<b>PROPOSED</b>	Laterals -Rehab
Rehab	Storm Drain Pipe
Point Repair	Storm Drain Structure
<b>Manholes</b>	Sewer Manholes
Inspect	Sewer Mains
Rehab	Summer Beach Moritorium
Replace	Holiday Shopping Moritorium
	Bird Nesting Feb 1 - Sept 15

No Scale

**Sewer Group Job 798**

**CITY OF SAN DIEGO, CALIFORNIA**  
PUBLIC UTILITIES/PUBLIC WORKS ENGINEERING

SHEET 4 OF 9

CONTRACTOR: _____	DATE STARTED _____
INSPECTOR: _____	DATE COMPLETED: _____

**SEWER**  
B-00399 (S)


Maryam Liaghat  
ASSOCIATE ENGINEER

Lisa Canning  
PROJECT ENGINEER

B12S  
FLD BK PG  
1247 2G  
THOS BROS

S:\ROWD\ROWD-Section-4-Water and Wastewater\Pipelines\Maryam's Projects\Sewer GJ 798\Design\100% design\For Spec

THIS MAP/DATA IS PROVIDED WITHOUT WARRANTY OF ANY KIND, EITHER EXPRESS OR IMPLIED, INCLUDING, BUT NOT LIMITED TO, THE IMPLIED WARRANTIES OR MERCHANTABILITY AND FITNESS FOR A PARTICULAR PURPOSE. Note: This product may contain information reproduced with permission granted by RAND MCNALLY & COMPANY to SANDAG. This product may contain information reproduced with permission granted by RAND MCNALLY & COMPANY to SANDAG. This map is copyrighted by RAND MCNALLY & COMPANY. It is unlawful to copy or reproduce all or any part thereof, whether for personal use or resale, without the prior, written permission of RAND MCNALLY & COMPANY.

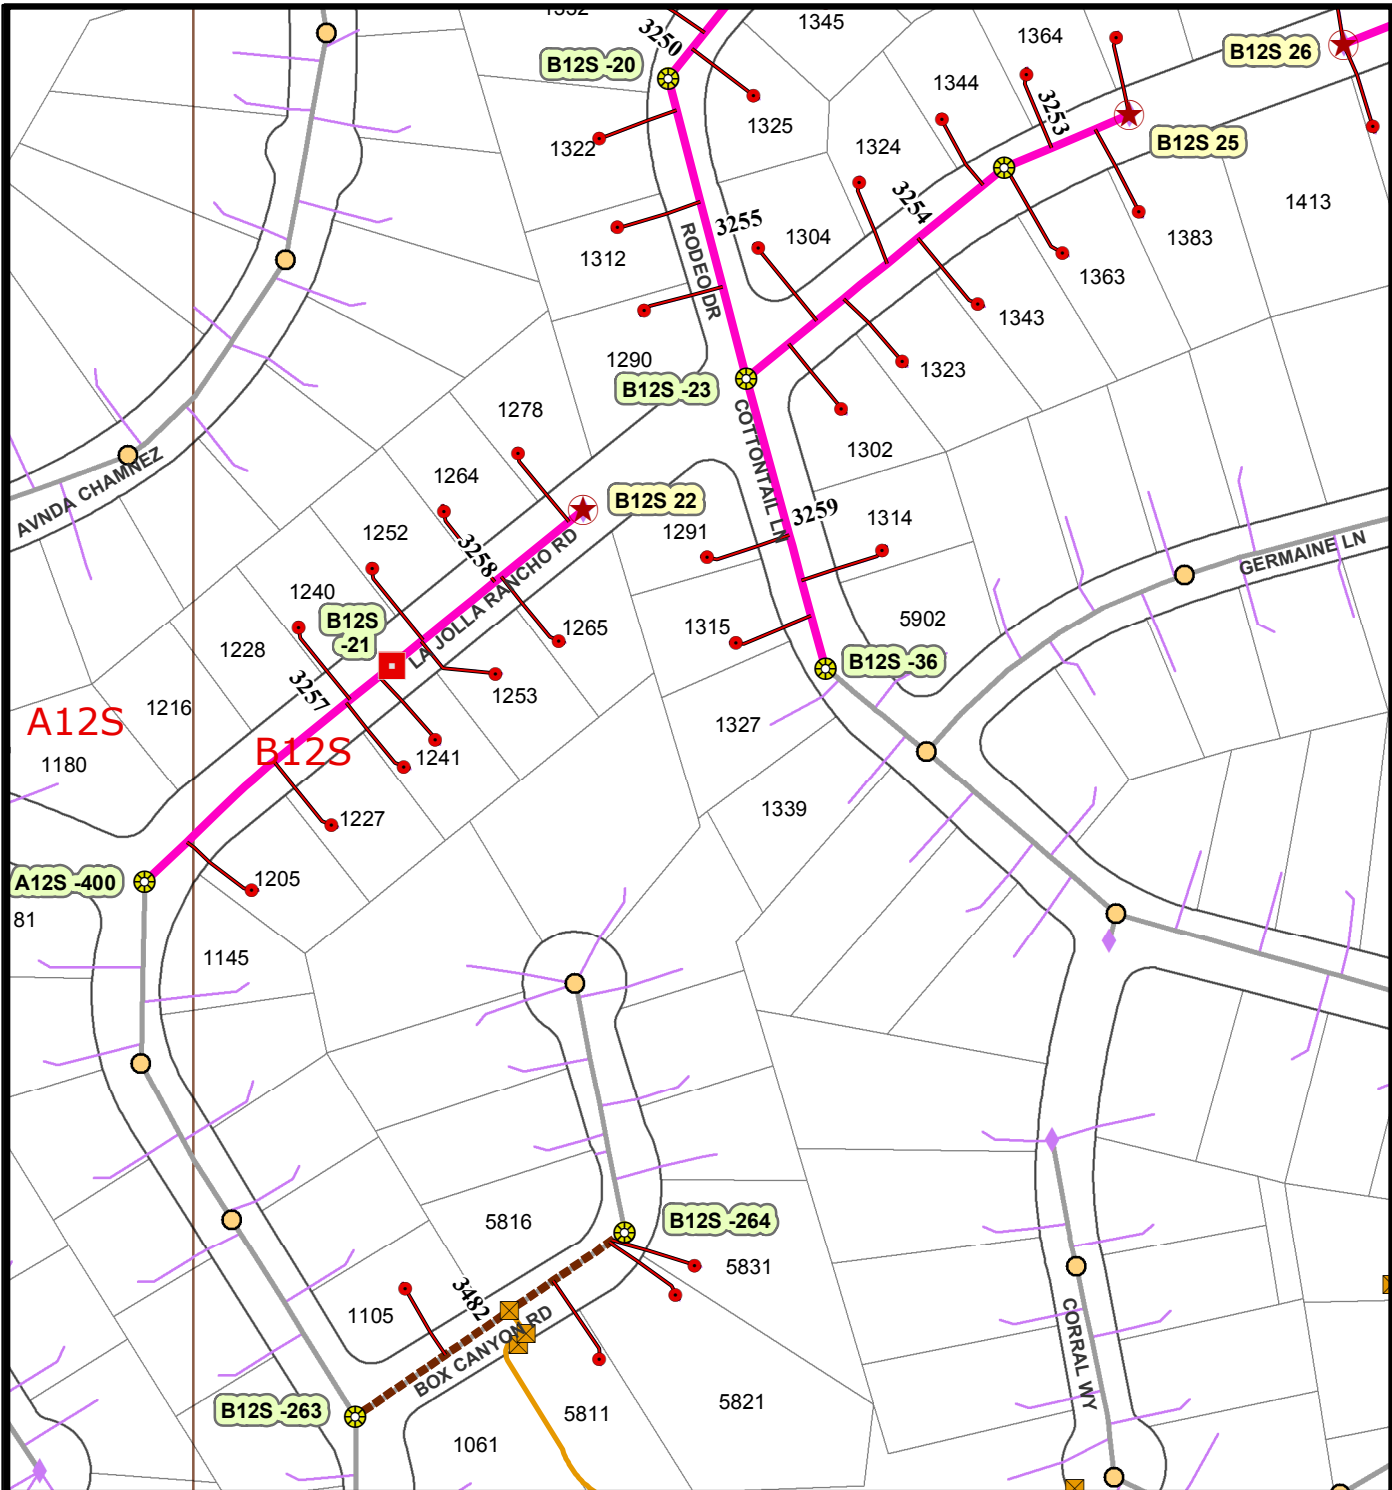

**Legend**

<b>SGJ 798 Mains</b>	Install cleanout
<b>PROPOSED</b>	Storm Drain Structure
Rehab	Storm Drain Pipe
Point Repair	Sewer Mains
Laterals -Rehab	Sewer Manholes
<b>Manholes</b>	Summer Beach Moritorium
Inspect	Holiday Shopping Moritorium
Rehab	Bird Nesting Feb 1 - Sept 15
Replace	

No Scale

**Sewer Group Job 798**

**CITY OF SAN DIEGO, CALIFORNIA**  
 PUBLIC UTILITIES/PUBLIC WORKS ENGINEERING

SHEET 5 OF 9

CONTRACTOR: _____	DATE STARTED _____
INSPECTOR: _____	DATE COMPLETED: _____

**SEWER**  
B-00399 (S)


Maryam Liaghat  
 ASSOCIATE ENGINEER

Lisa Canning  
 PROJECT ENGINEER

A12S, B12S  
 FLD BK PG  
 1247 2G, 3G  
 THOS BROS

S:\ROWD\ROWD-Section-4-Water and Wastewater Pipelines\Maryam's Projects\Sewer GJ 798\Design\100% design\For Spec

THIS MAP/DATA IS PROVIDED WITHOUT WARRANTY OF ANY KIND, EITHER EXPRESS OR IMPLIED, INCLUDING, BUT NOT LIMITED TO, THE IMPLIED WARRANTIES OR MERCHANTABILITY AND FITNESS FOR A PARTICULAR PURPOSE. Note: This product may contain information reproduced with permission granted by RAND MCNALLY & COMPANY to SanGIS. This map is copyrighted by RAND MCNALLY & COMPANY. It is unlawful to copy or reproduce all or any part thereof, whether for personal use or resale, without the prior, written permission of RAND MCNALLY & COMPANY.

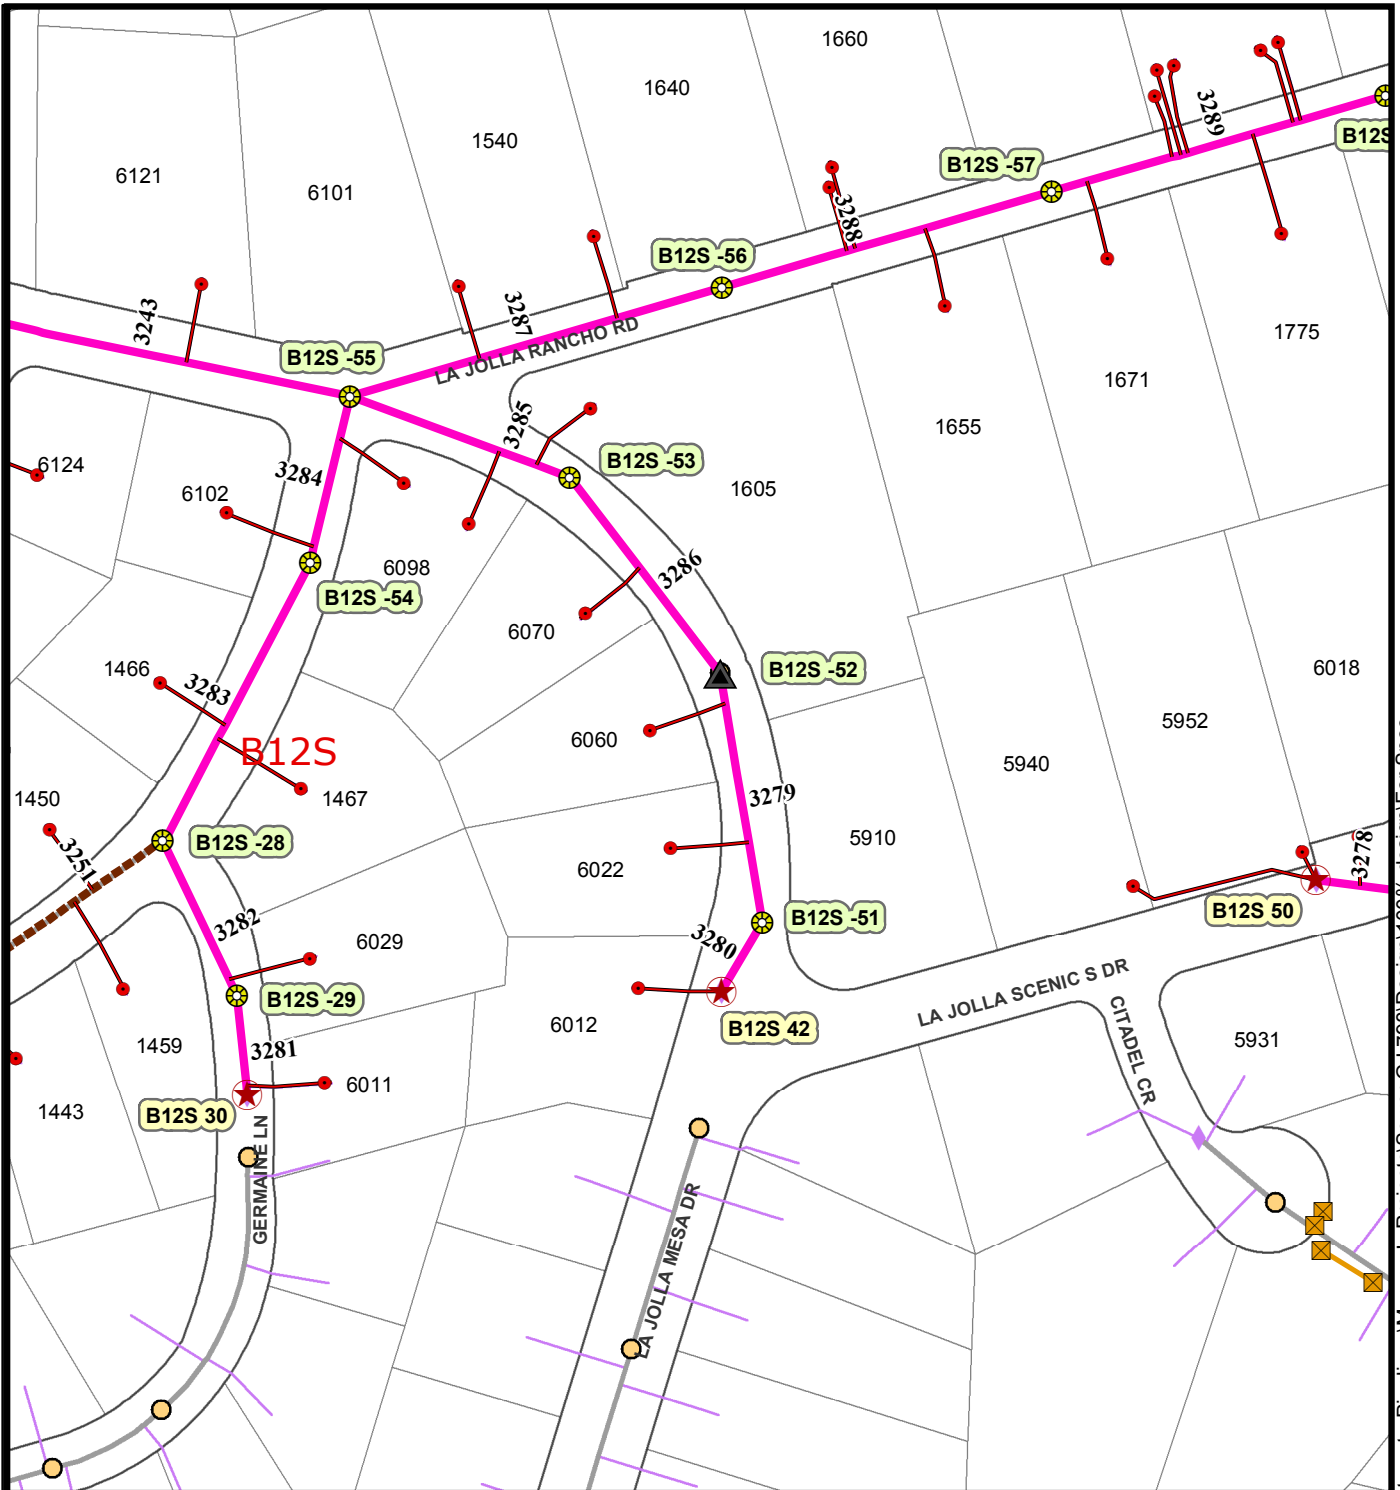

**Legend**

**SGJ 798 Mains**



- Install cleanout (Red star symbol)

**PROPOSED**

- Rehab (Pink line)
- Point Repair (Brown dashed line)
- Manholes
  - Inspect (Yellow circle with cross)
  - Rehab (Black triangle)
  - Replace (Red square)
- Laterals -Rehab (Red line)
- Storm Drain Pipe (Orange line)
- Storm Drain Structure (Yellow square)
- Sewer Manholes (Yellow circle)
- Sewer Mains (Grey line)
- Summer Beach Moritorium (Yellow diagonal lines)
- Holiday Shopping Moritorium (Green rectangle)
- Bird Nesting Feb 1 - Sept 15 (Orange rectangle)

SanGIS logo and a north arrow with 'No Scale' text.

**Sewer Group Job 798**

CITY OF SAN DIEGO, CALIFORNIA  
 PUBLIC UTILITIES/PUBLIC WORKS ENGINEERING

SHEET 6 OF 9

CONTRACTOR: \_\_\_\_\_ DATE STARTED \_\_\_\_\_  
 INSPECTOR: \_\_\_\_\_ DATE COMPLETED: \_\_\_\_\_

**SEWER**  
B-00399 (S)


Maryam Liaghat  
 ASSOCIATE ENGINEER

Lisa Canning  
 PROJECT ENGINEER

B12S  
 FLD BK PG  
 1247 2G, 2H  
 THOS BROS

S:\ROWD\ROWD-Section-4-Water and Wastewater Pipelines\Maryam's Projects\Sewer GJ 798\Design\100% design\For Spec

THIS MAP/DATA IS PROVIDED WITHOUT WARRANTY OF ANY KIND, EITHER EXPRESS OR IMPLIED, INCLUDING, BUT NOT LIMITED TO, THE IMPLIED WARRANTIES OR MERCHANTABILITY AND FITNESS FOR A PARTICULAR PURPOSE. Note: This product may contain information reproduced with permission granted by RAND MCNALLY & COMPANY to SandGIS. This map is copyrighted by RAND MCNALLY & COMPANY. It is unlawful to copy or reproduce all or any part thereof, whether for personal use or resale, without the prior, written permission of RAND MCNALLY & COMPANY.

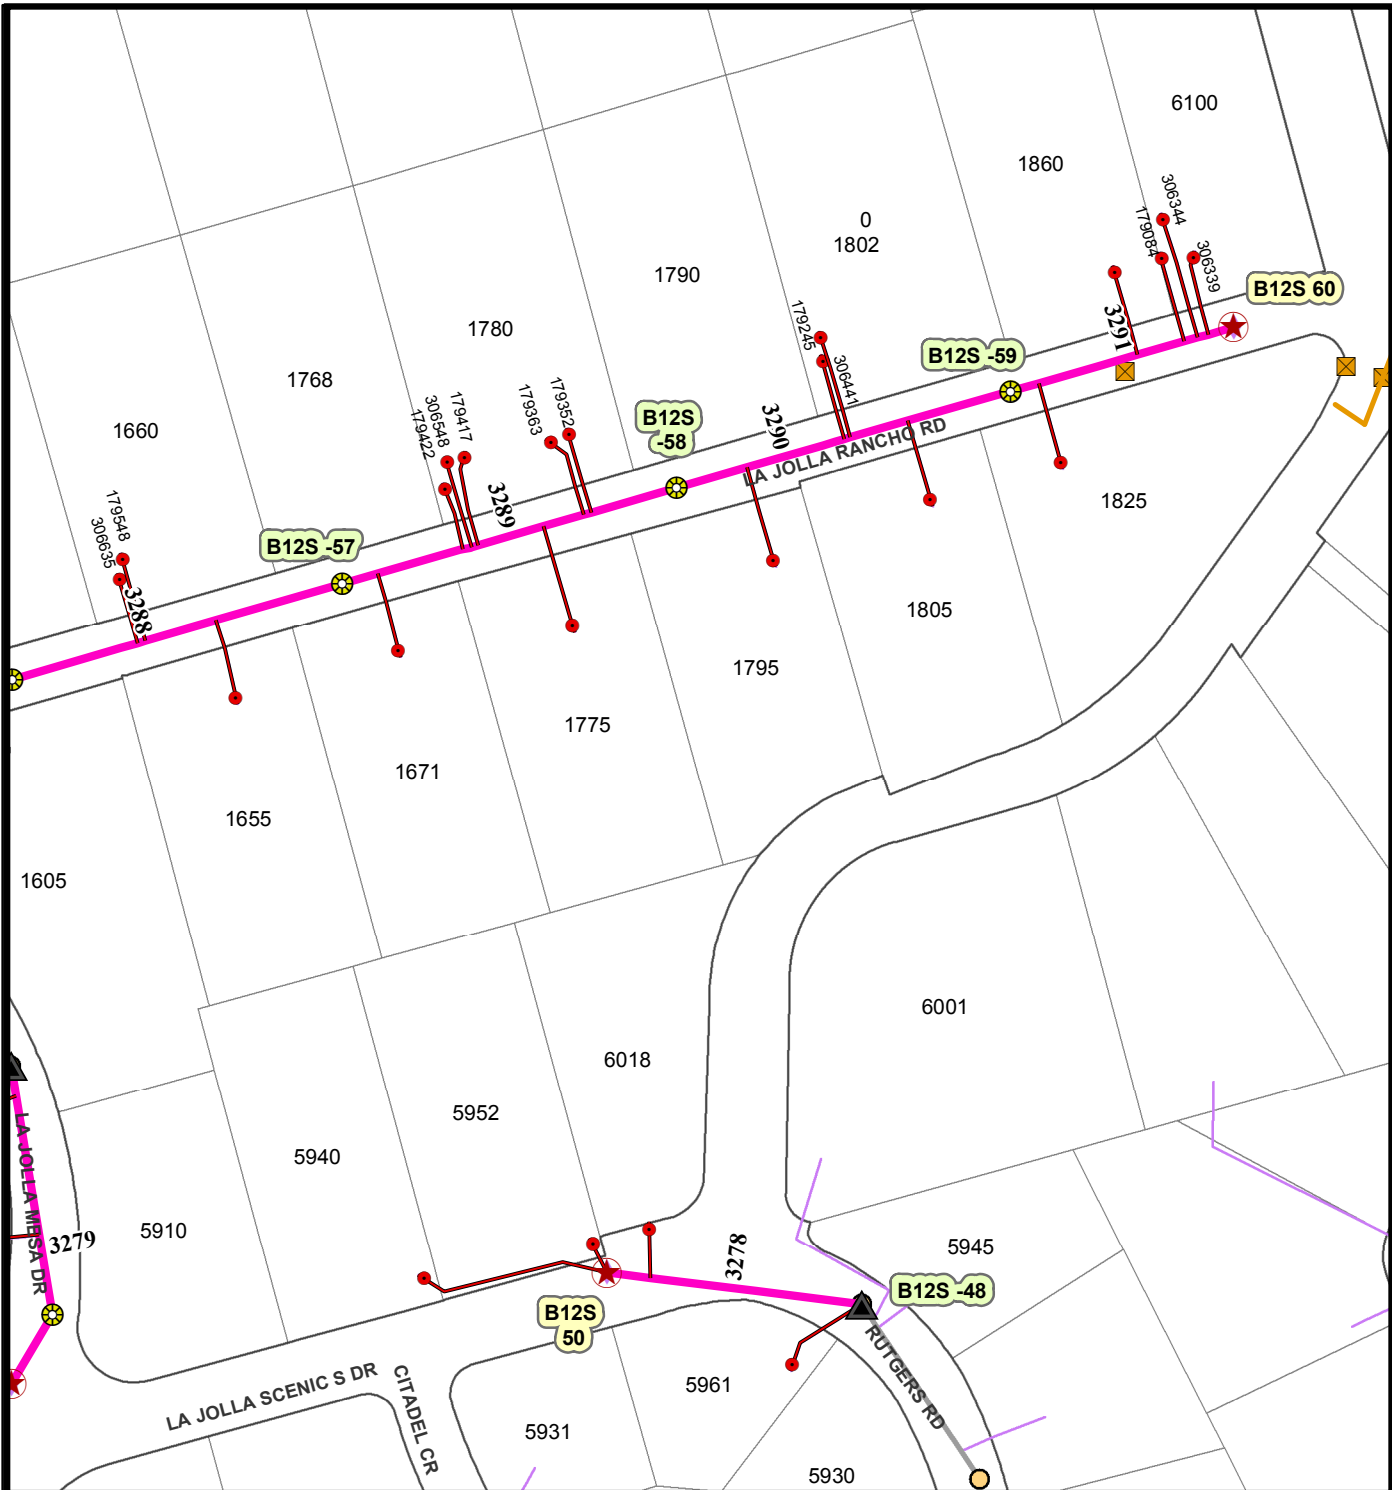

**Legend**

- SGJ 798 Mains**
  - Laterals -Rehab
- PROPOSED**
  - Storm Drain Pipe
  - Storm Drain Structure
  - Point Repair
  - Sewer Manholes
  - Sewer Mains
  - Summer Beach Moritorium
  - Holiday Shopping Moritorium
  - Bird Nesting Moritorium
- Manholes**
  - ⊗ Inspect
  - ▲ Rehab
  - Replace
  - ★ Install cleanouts



**Sewer Group Job 798**



CITY OF SAN DIEGO, CALIFORNIA  
PUBLIC UTILITIES/PUBLIC WORKS ENGINEERING

SHEET 7 OF 9

CONTRACTOR: \_\_\_\_\_ DATE STARTED \_\_\_\_\_  
INSPECTOR: \_\_\_\_\_ DATE COMPLETED: \_\_\_\_\_

**SEWER**  
B-00399 (S)

Maryam Liaghat  
ASSOCIATE ENGINEER

Lisa Canning  
PROJECT ENGINEER

B12S

FLD BK PG


1247 2H

THOS BROS

S:\ROWD\ROWD-Section-4-Water and Wastewater\Pipelines\Maryam's Projects\Sewer GJ 798\Design\100% design\For Spec



THIS MAP/DATA IS PROVIDED WITHOUT WARRANTY OF ANY KIND, EITHER EXPRESS OR IMPLIED, INCLUDING, BUT NOT LIMITED TO, THE IMPLIED WARRANTIES OR MERCHANTABILITY AND FITNESS FOR A PARTICULAR PURPOSE. Note: This product may contain information reproduced with permission granted by RAND MCNALLY & COMPANY to SanGIS. This map is copyrighted by RAND MCNALLY & COMPANY. It is unlawful to copy or reproduce all or any part thereof, whether for personal use or resale, without the prior, written permission of RAND MCNALLY & COMPANY.

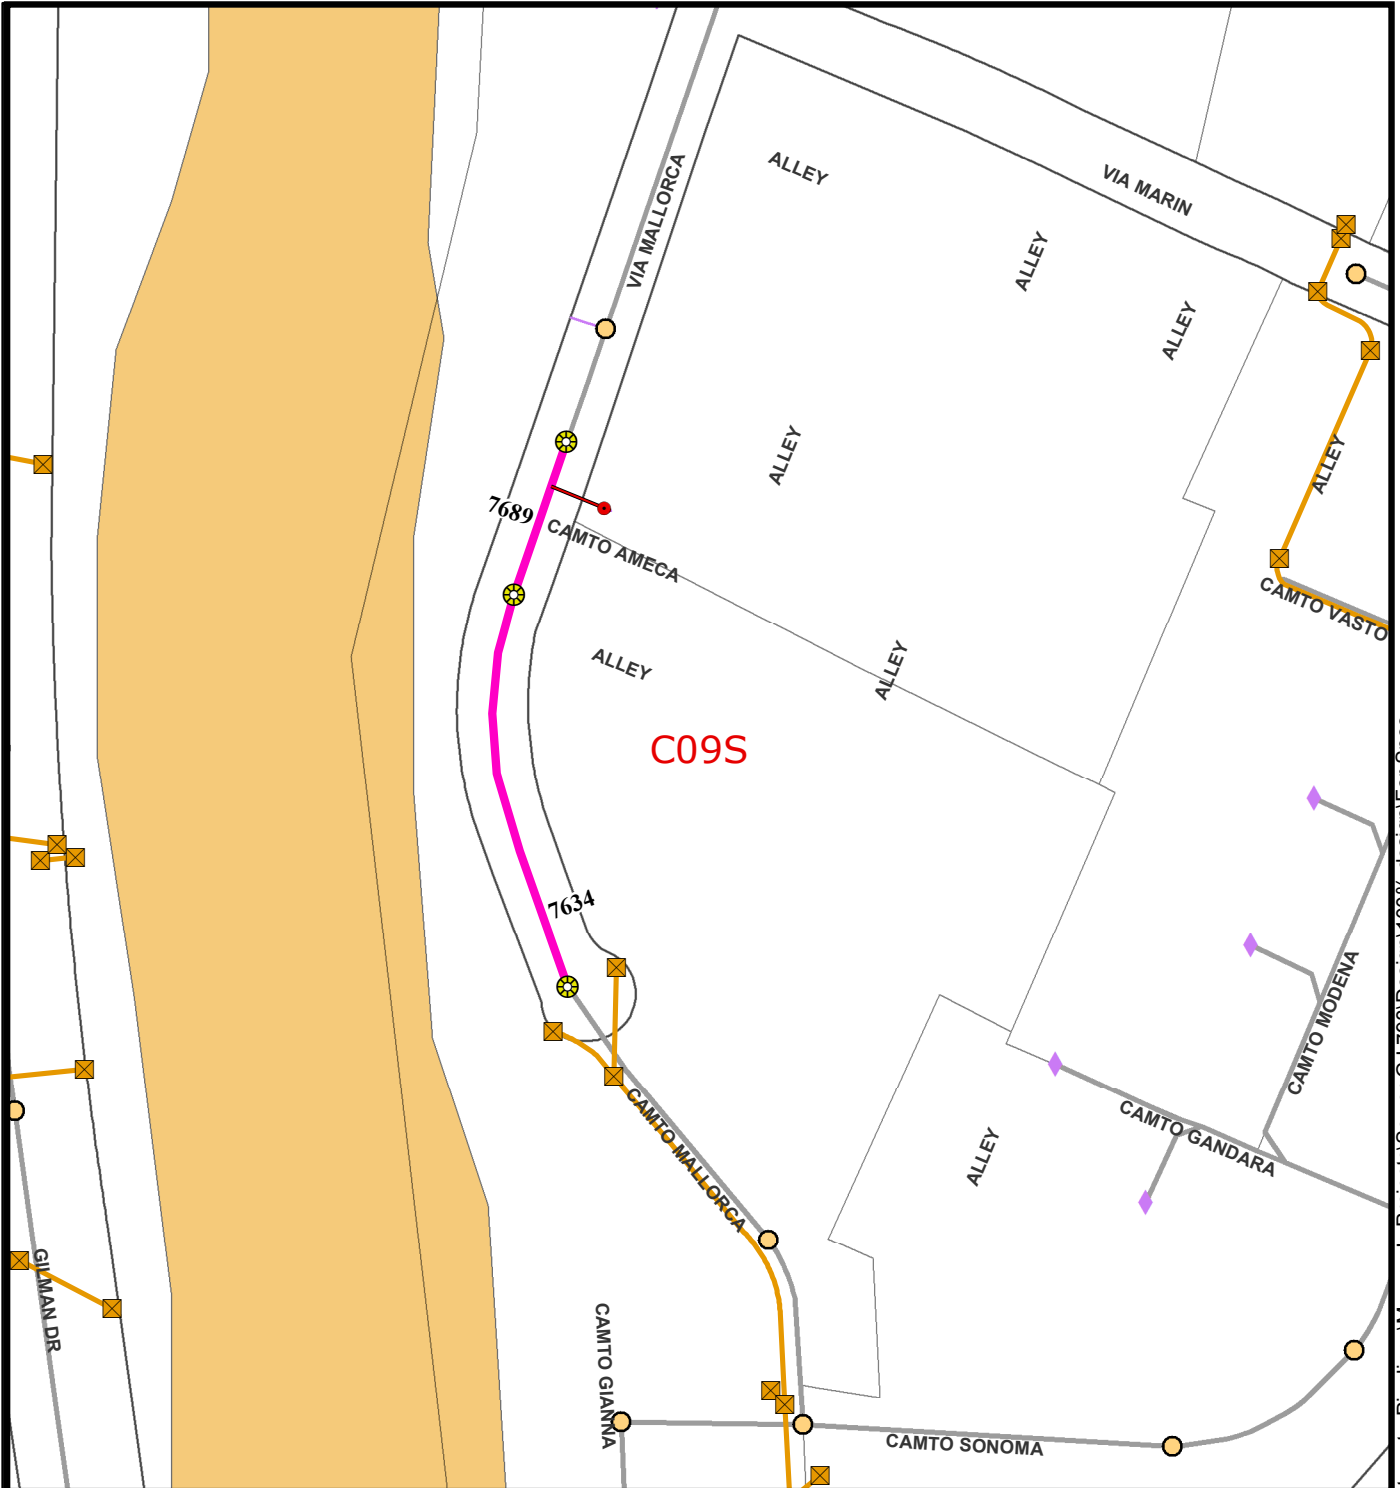

**Legend**

- SGJ 798 Mains**
- Install cleanout
  - Laterals -Rehab
  - Storm Drain Pipe
  - Storm Drain Structure
  - Sewer Manholes
  - Sewer Mains
  - Summer Beach Moritorium
  - Holiday Shopping Moritorium
  - Bird Nesting Feb 1 - Sept 15
- PROPOSED**
- Rehab
  - Point Repair
- Manholes**
- Inspect
  - Rehab
  - Replace



**Sewer Group Job 798**



CITY OF SAN DIEGO, CALIFORNIA  
PUBLIC UTILITIES/PUBLIC WORKS ENGINEERING

SHEET 8 OF 9

CONTRACTOR: \_\_\_\_\_ DATE STARTED \_\_\_\_\_  
INSPECTOR: \_\_\_\_\_ DATE COMPLETED: \_\_\_\_\_

**SEWER**  
B-00399 (S)

Maryam Liaghat  
ASSOCIATE ENGINEER

Lisa Canning  
PROJECT ENGINEER


B12S

FLD BK PG

1247 2G, 2H

THOS BROS

THIS MAP/DATA IS PROVIDED WITHOUT WARRANTY OF ANY KIND, EITHER EXPRESS OR IMPLIED, INCLUDING, BUT NOT LIMITED TO, THE IMPLIED WARRANTIES OR MERCHANTABILITY AND FITNESS FOR A PARTICULAR PURPOSE. Note: This product may contain information reproduced with permission granted by RAND MCNALLY & COMPANY® to SanGIS. This map is copyrighted by RAND MCNALLY & COMPANY®. It is unlawful to copy or reproduce all or any part thereof, whether for personal use or resale, without the prior, written permission of RAND MCNALLY & COMPANY.

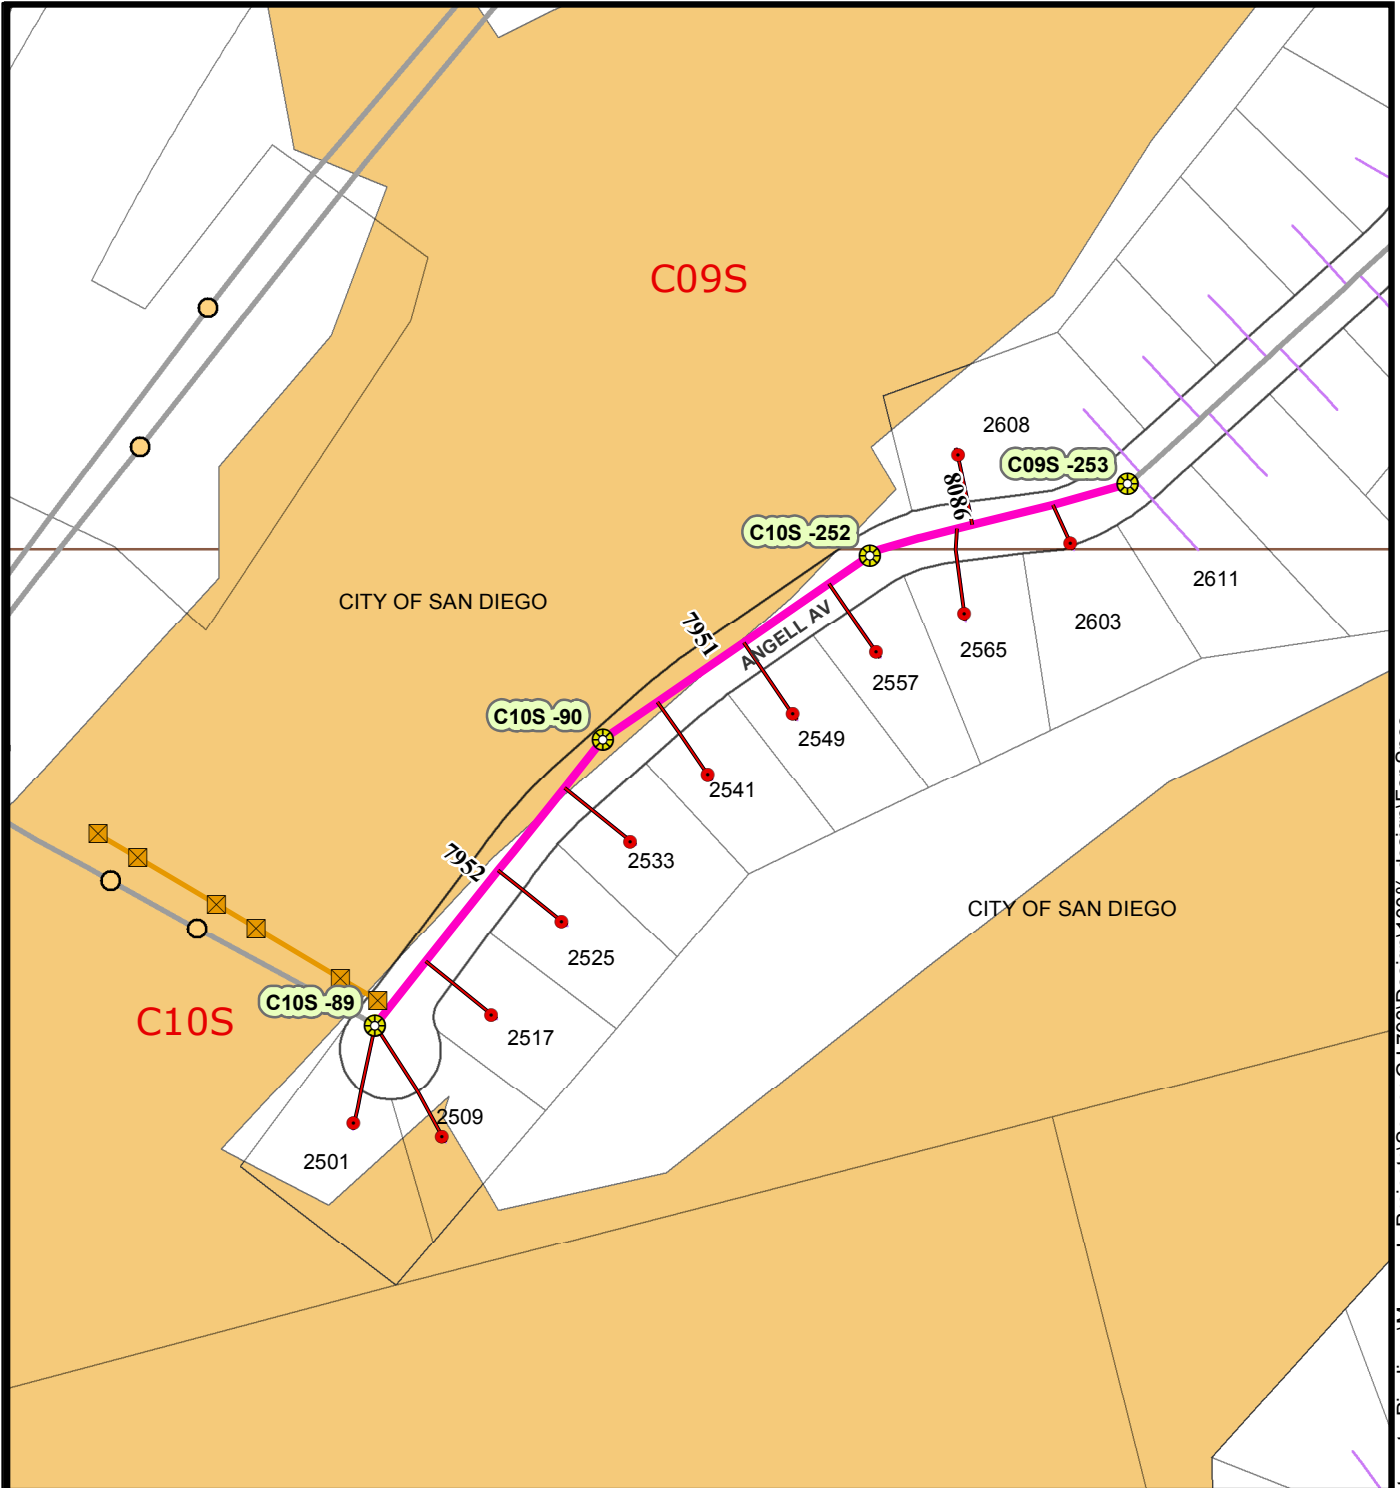

**Legend**

- SGJ 798 Mains**
- Laterals -Rehab
  - Storm Drain Pipe
  - ⊠ Storm Drain Structure
  - Sewer Manholes
  - Point Repair
  - Sewer Mains
  - ★ Install cleanout
  - Summer Beach Moritorium
  - Holiday Shopping Moritorium
  - ⊠ Bird Nesting Feb 1 - Sept 15
- PROPOSED**
- Rehab
  - Manholes
  - ★ Inspect
  - △ Rehab
  - Replace



**Sewer Group Job 798**



CITY OF SAN DIEGO, CALIFORNIA  
PUBLIC UTILITIES/PUBLIC WORKS ENGINEERING

SHEET 9 OF 9

CONTRACTOR: \_\_\_\_\_ DATE STARTED \_\_\_\_\_  
INSPECTOR: \_\_\_\_\_ DATE COMPLETED: \_\_\_\_\_

**SEWER**  
**B-00399 (S)**

Maryam Liaghat  
ASSOCIATE ENGINEER

Lisa Canning  
PROJECT ENGINEER

C09S, C10S  
FLD BK PG

1228 6B

THOS BROS