


APN: 348-090-12 LOT 720, MAP 4869
 OWNERS: CHARLES WILL AND JENNIFER WILL,
 HUSBAND AND WIFE, AS JOINT TENANTS


APN: 348-480-37 LOT 112, MAP 5918
 OWNERS: JOYCE A. GOTTFREDSON, TRUSTEE OF THE
 JOYCE A. GOTTFREDSON TRUST, DATED MAY 1, 1986

LEGEND

() INDICATES RECORD DATA PER MAP 4869



[] INDICATES RECORD DATA PER MAP 5918

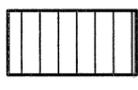 INDICATES EXISTING WATER EASEMENT WITHIN LOT 720
 DEDICATED PER MAP 4869 PROPOSED FOR VACATION
 PARCEL AREA = 2183.30 SQ. FT, 0.0512 ACRE

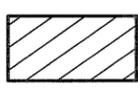 INDICATES EXISTING WATER EASEMENT WITHIN LOT 112
 DEDICATED PER PER MAP 5918 PROPOSED FOR VACATION
 PARCEL AREA = 2168.93 SQ. FT, 0.0498 ACRE

REFERENCES

CITY DWGS. 10175-14-D, 12797-3-D, 40916-D
 MAP 4869, 5918

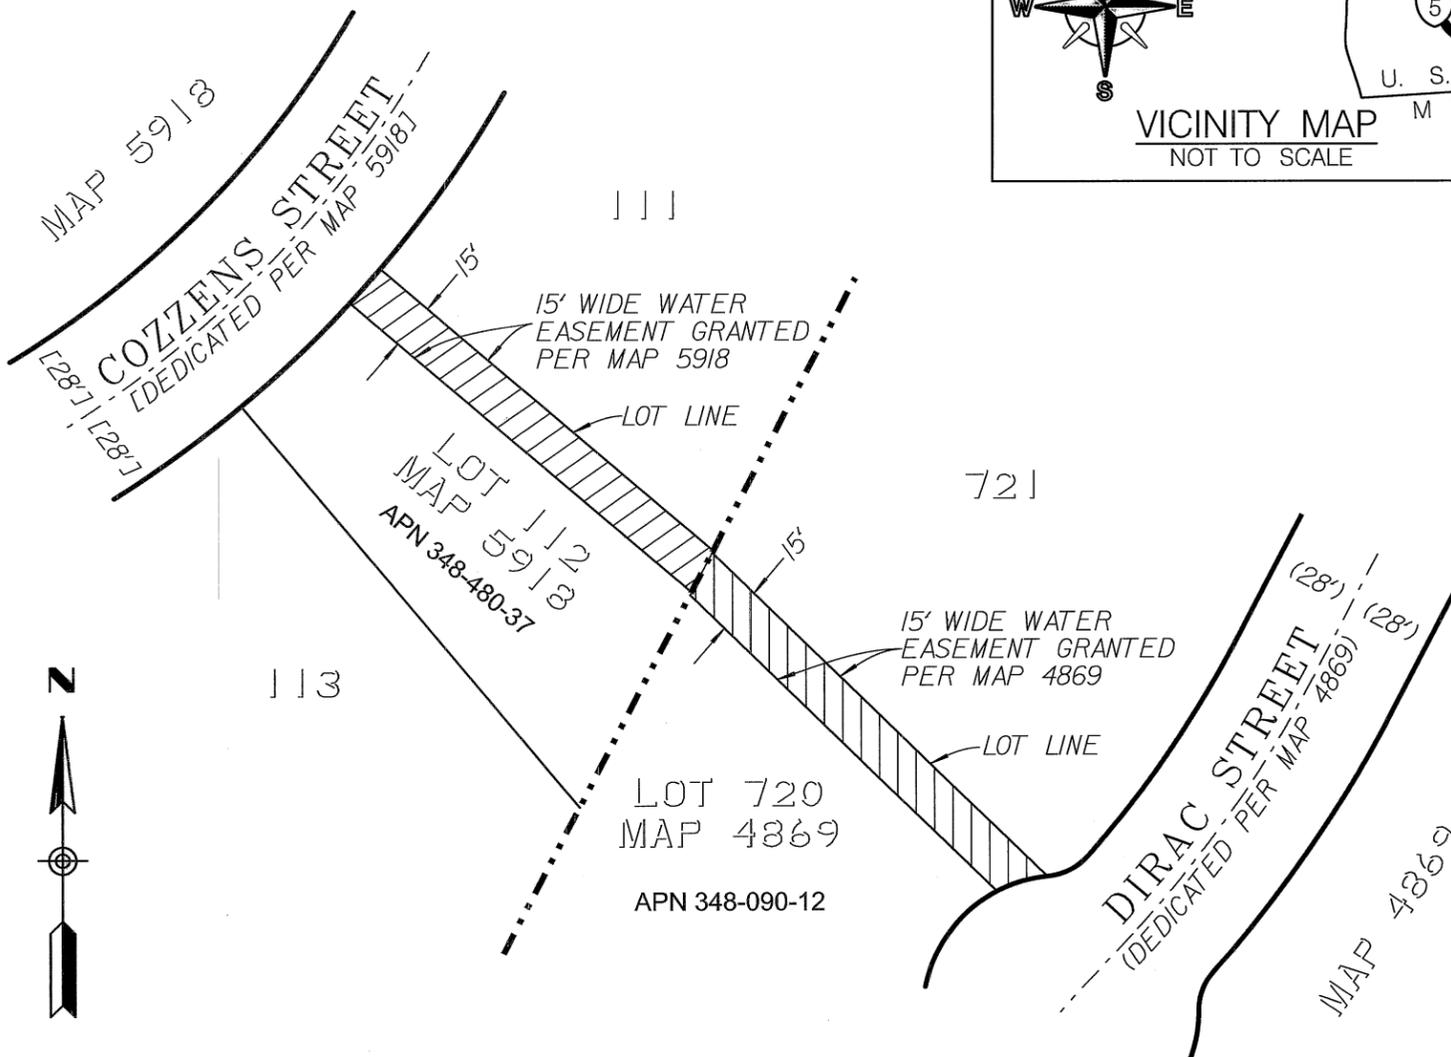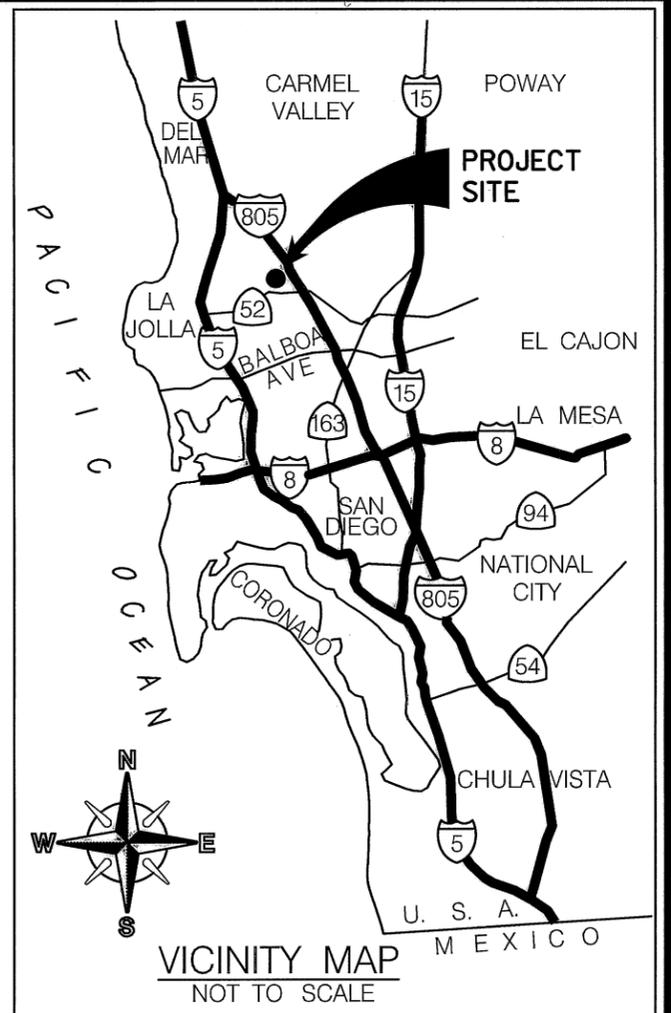

SCALE 1" = 60'

PREPARED BY:

THE CITY OF SAN DIEGO PUBLIC WORKS
 DEPARTMENT FIELD DIVISION - SURVEY
 SECTION, UNDER THE DIRECTION OF
 RICHARD T. McCORMICK, LS 7450,
 SENIOR LAND SURVEYOR



Richard T. McCormick 5-07-2019
 RICHARD T. McCORMICK P.L.S. 7450 DATE

RESOLUTION No. _____

ADOPTED: _____

DOC. No. _____

RECORDED: _____

WATER EASEMENT VACATION:

**A PORTION OF LOT 720, MAP 4869 UNIVERSITY CITY UNIT NO. 7,
 AND A PORTION OF LOT 112, MAP 5918 GENESEE VALE UNIT NO. 3**

DESCRIPTION	BY	APPROVED	DATE	FILMED	CITY OF SAN DIEGO, CALIFORNIA		T.M.
ORIGINAL	DPV	<i>RTM</i>	05/19		SHEET 1 OF 1 SHEET		B-18196.02.01
					<i>Richard T. McCormick</i> 5-07-2019 FOR CITY LAND SURVEYOR DATE		1888-6268 NAD83 COORDINATES
							248-1707 NAD27 COORDINATES
							41297-B
STATUS							